




76dee8dba1
Kazan, Russia
Team leader
Airat Zaidullin, Russia

Team members
Valeria Burkova, Russia
Marat Khafizov, Russia
Semen Egorov, Russia
Daria Shell, Russia
Alsu Sharafutdinova, Russia
Inar Akhtiamov, Russia
Rezeda Akhtiamova, Russia

COLUMBARIUM

COLUMBARIUM

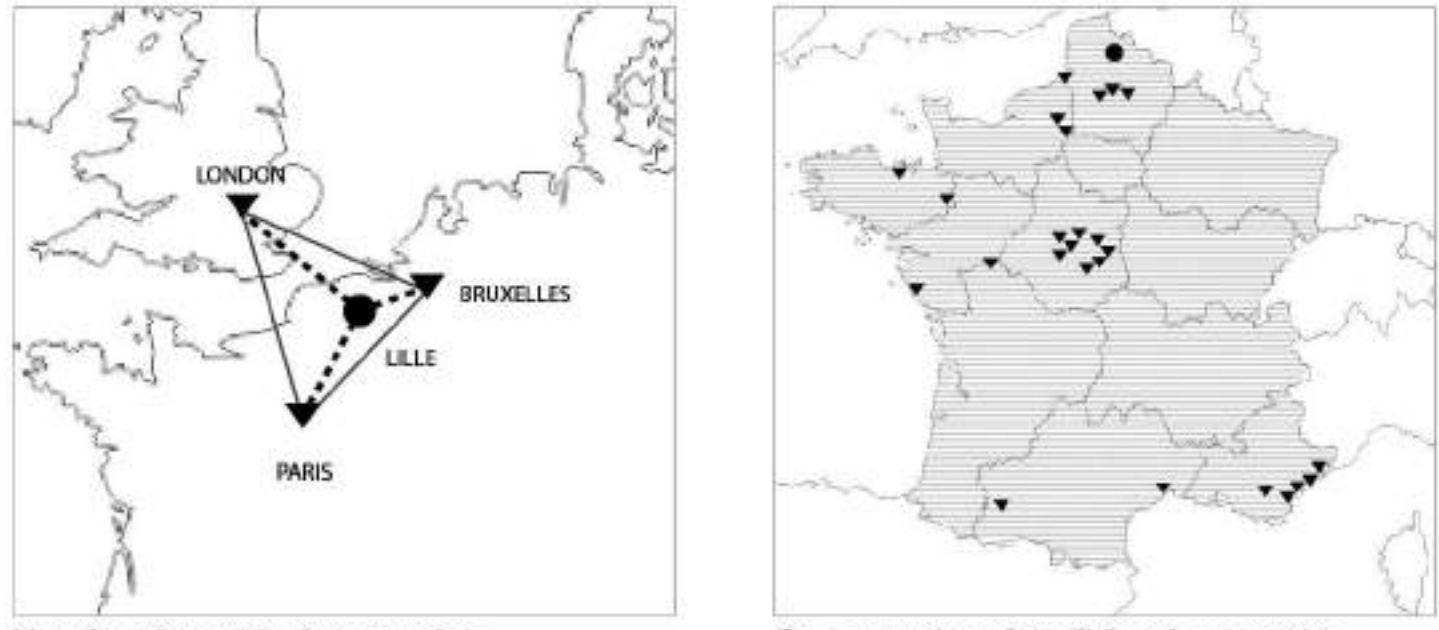

New function at the intersection


Concentration of traditional cemeteries

Columbarium as a new life for underground parking

Cemeteries in France and Europe are gradually filling up, countries are looking for new opportunities for burials. The currently known method of cremation is not available to all citizens. By law, the body must be buried within 6 days after death. But due to the lack of a sufficient number of crematoriums and a long queue for cremation, some do not have time to wait for it and are forced to bury the body in the traditional way in the ground.

Underground parking spaces are suitable in their characteristics for creating columbariums where urns with ashes are stored: dim light, accessibility, a sense of privacy. Euralille parking is located in the center of the transport hub between the three cities and is becoming an actual place for a columbarium. Given some profitability from renting a cell for storing urns with ashes, a large area for large-scale «burial», underground parking due to the loss of its current functional relevance becomes a other «parking» place for stopping a person after death.



Appropriation of the traditional cemetery structure in the parking

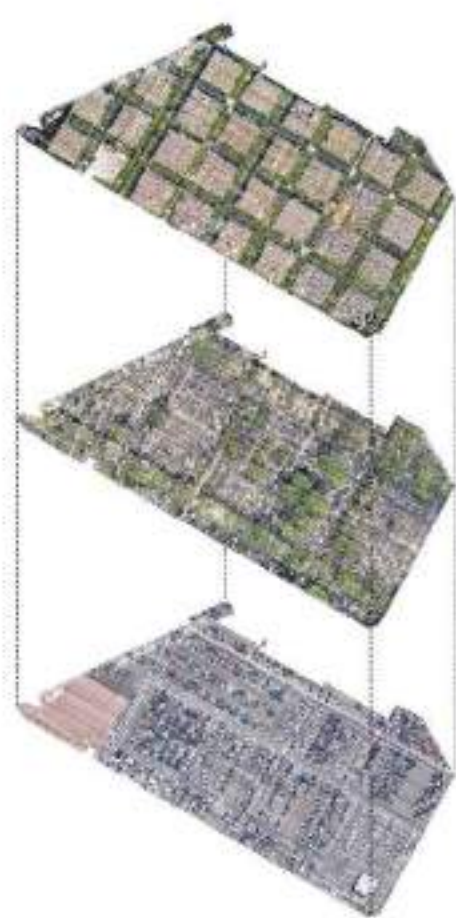

Parisian cemetery of Thiais

Parisian cemetery of Thiais

Columbarium burials

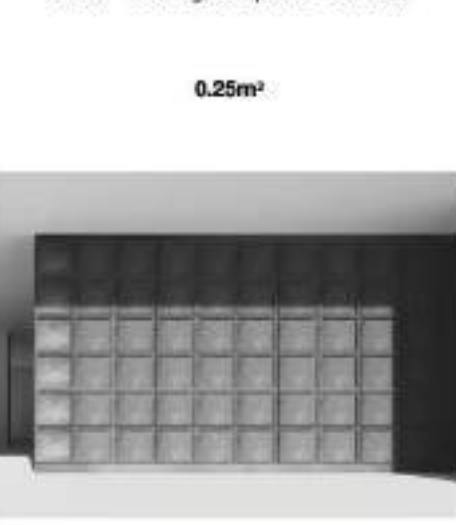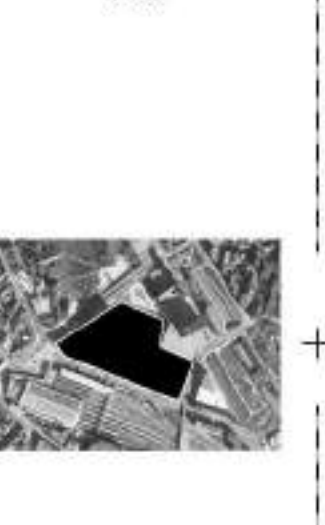

Traditional burial in the ground takes up a lot of space and it is limited


New features

Underground parking as a suitable place for a columbarium




DEEDA8912


PROJECT AREA

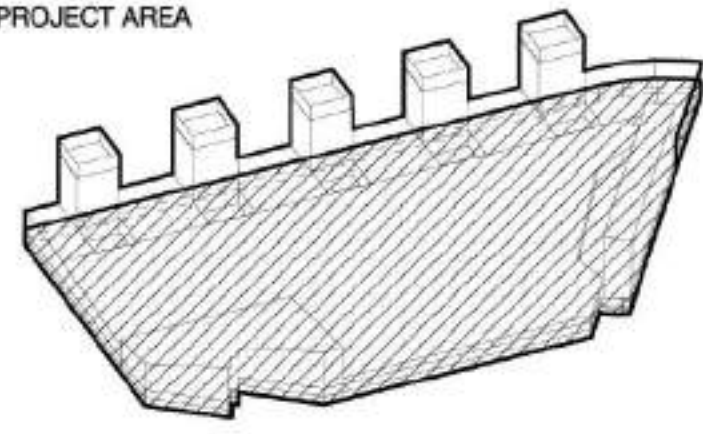


COMPOSITE GRID

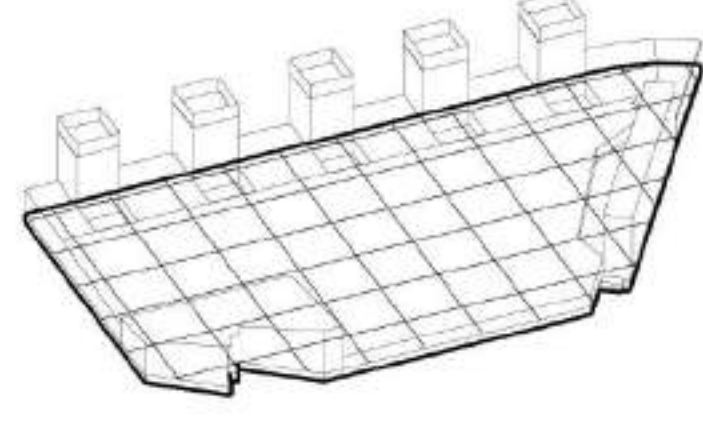


VERTICAL COMMUNICATIONS

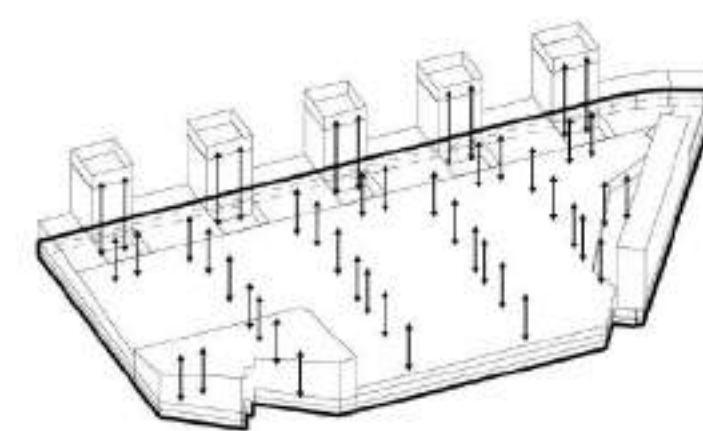


HORIZONTAL COMMUNICATIONS

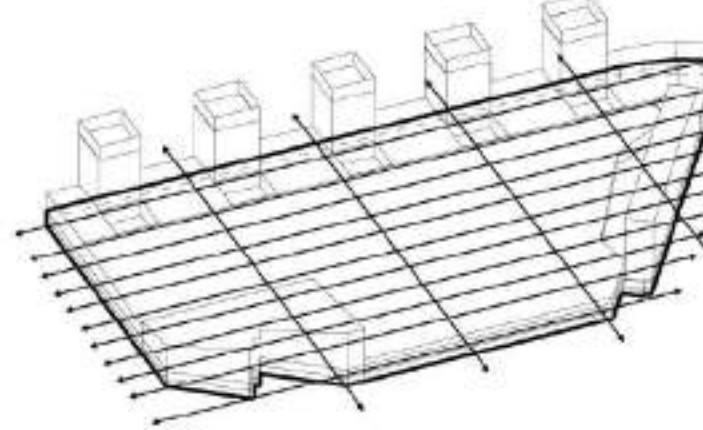


LIGHT OPENINGS

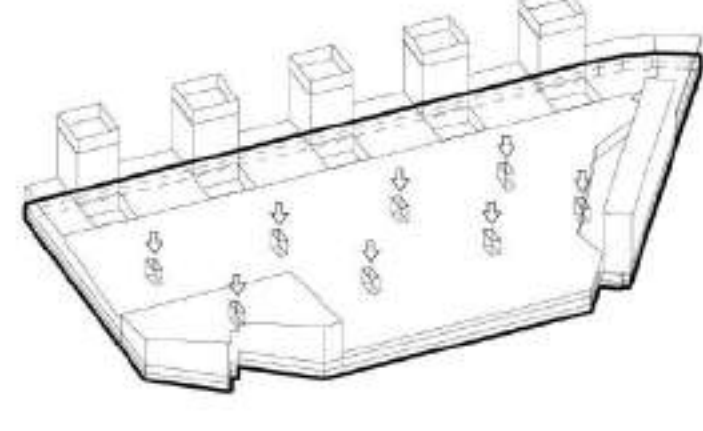

YARD LANDSCAPING SYSTEM

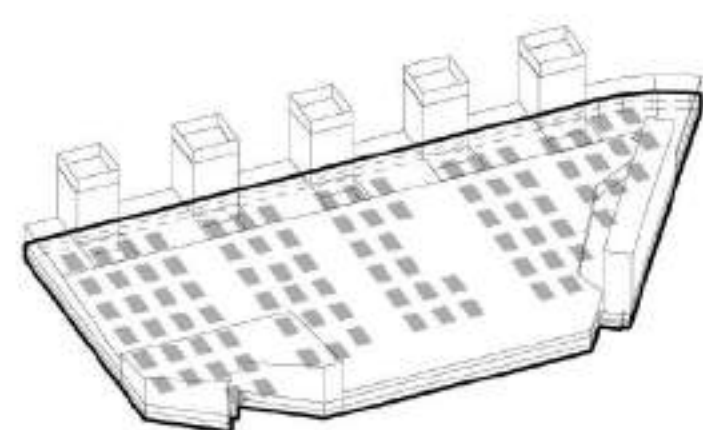

LIGHT OPENINGS

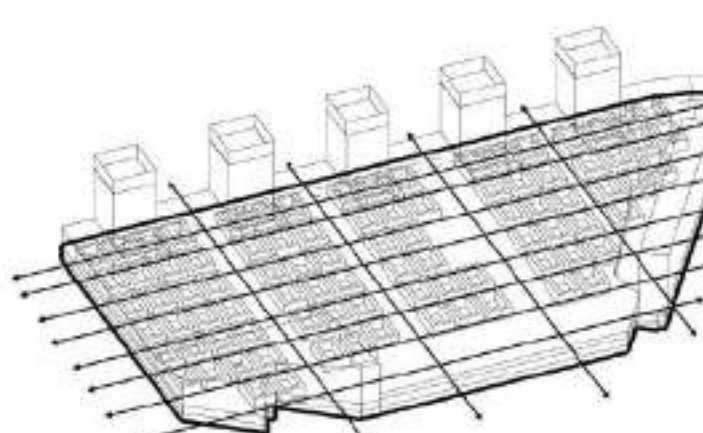

AXONOMETRY

COLUMBARIUM CELL

TECHNICAL PREMISES

COMMUNICATIONS, ENTRANCE FROM THE SHOPPING CENTER


COURTYARD

TECHNICAL PREMISES


WORKSHOPS

RECREATION


COLUMBARIUM CELL

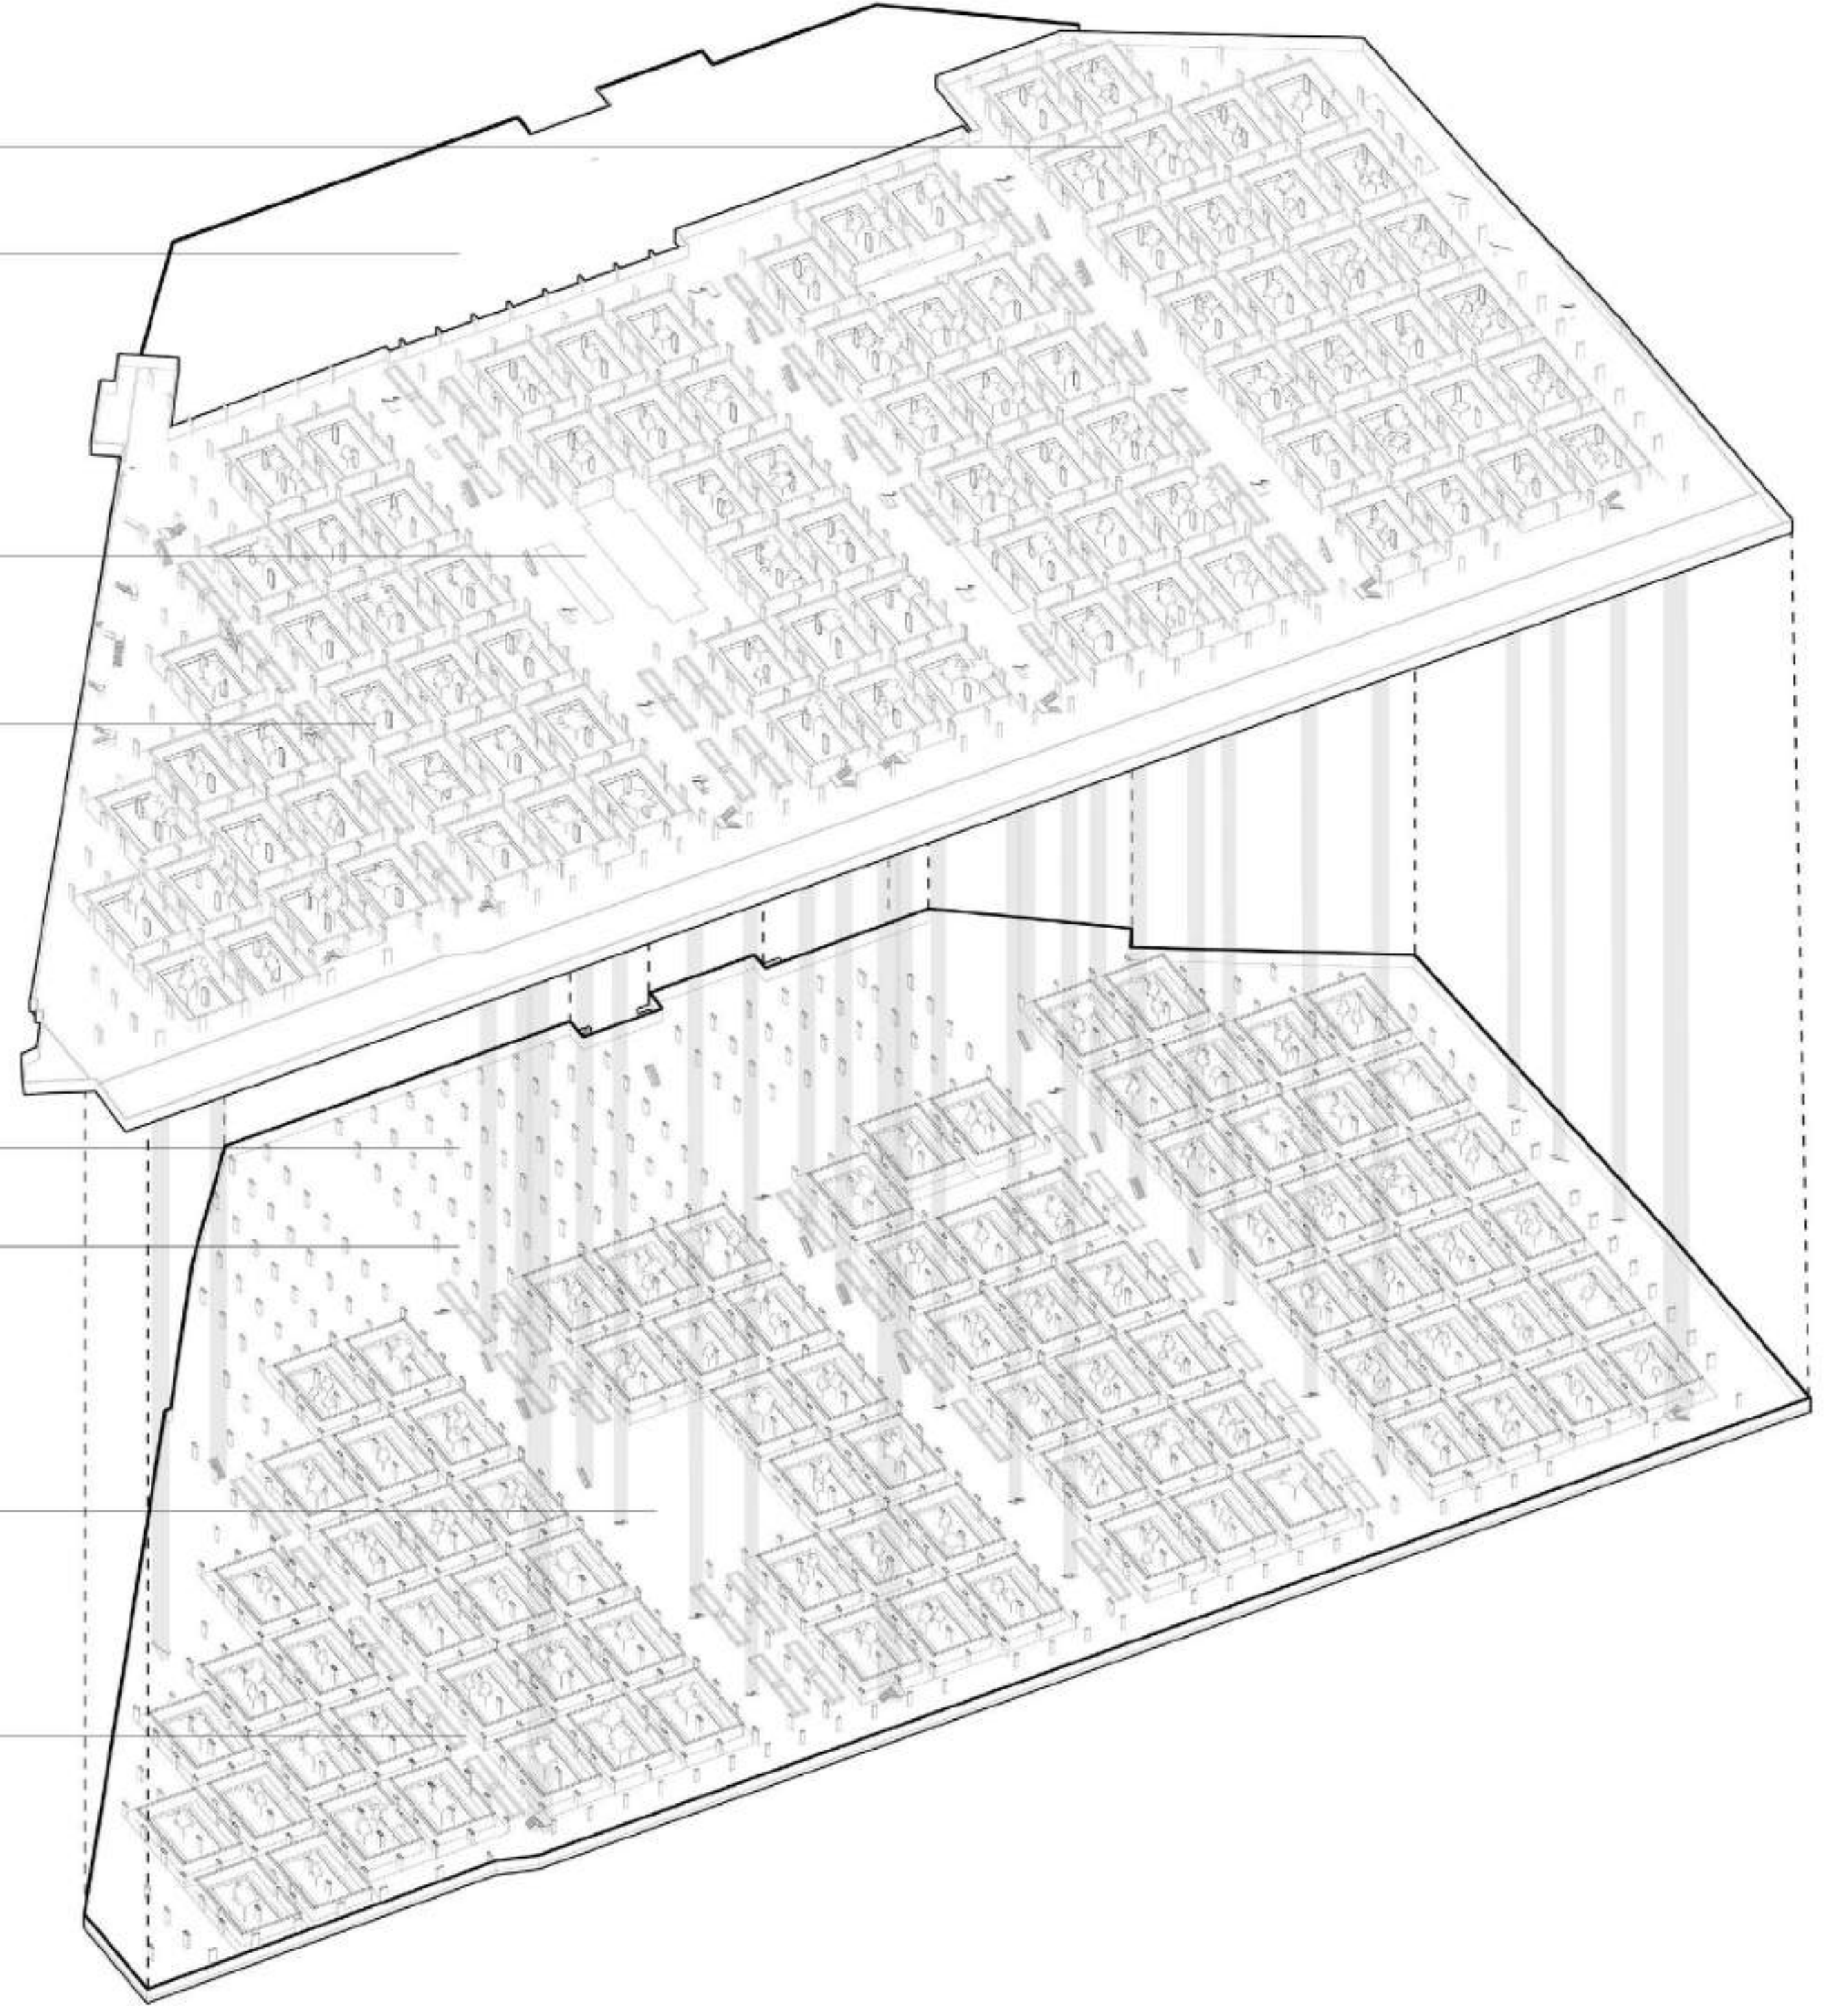


AXONOMETRIC VIEW

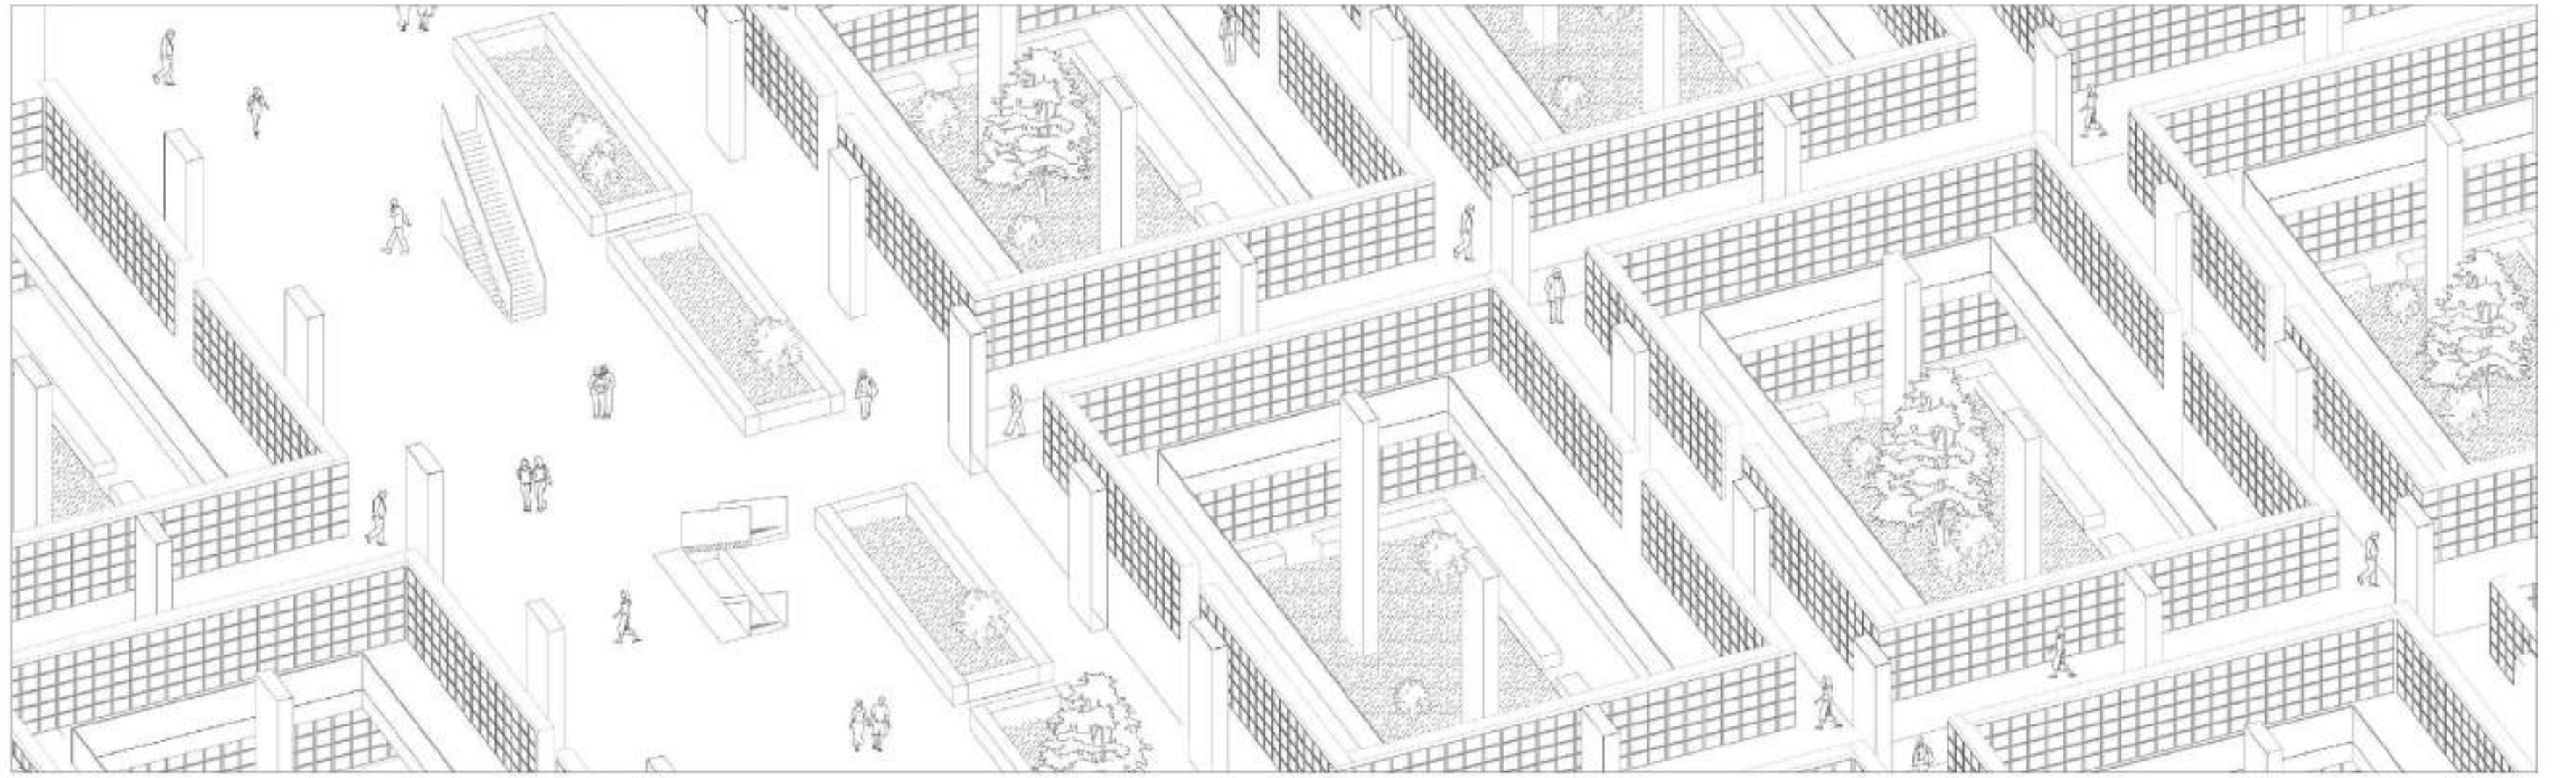


MODULE AXONOMETRY

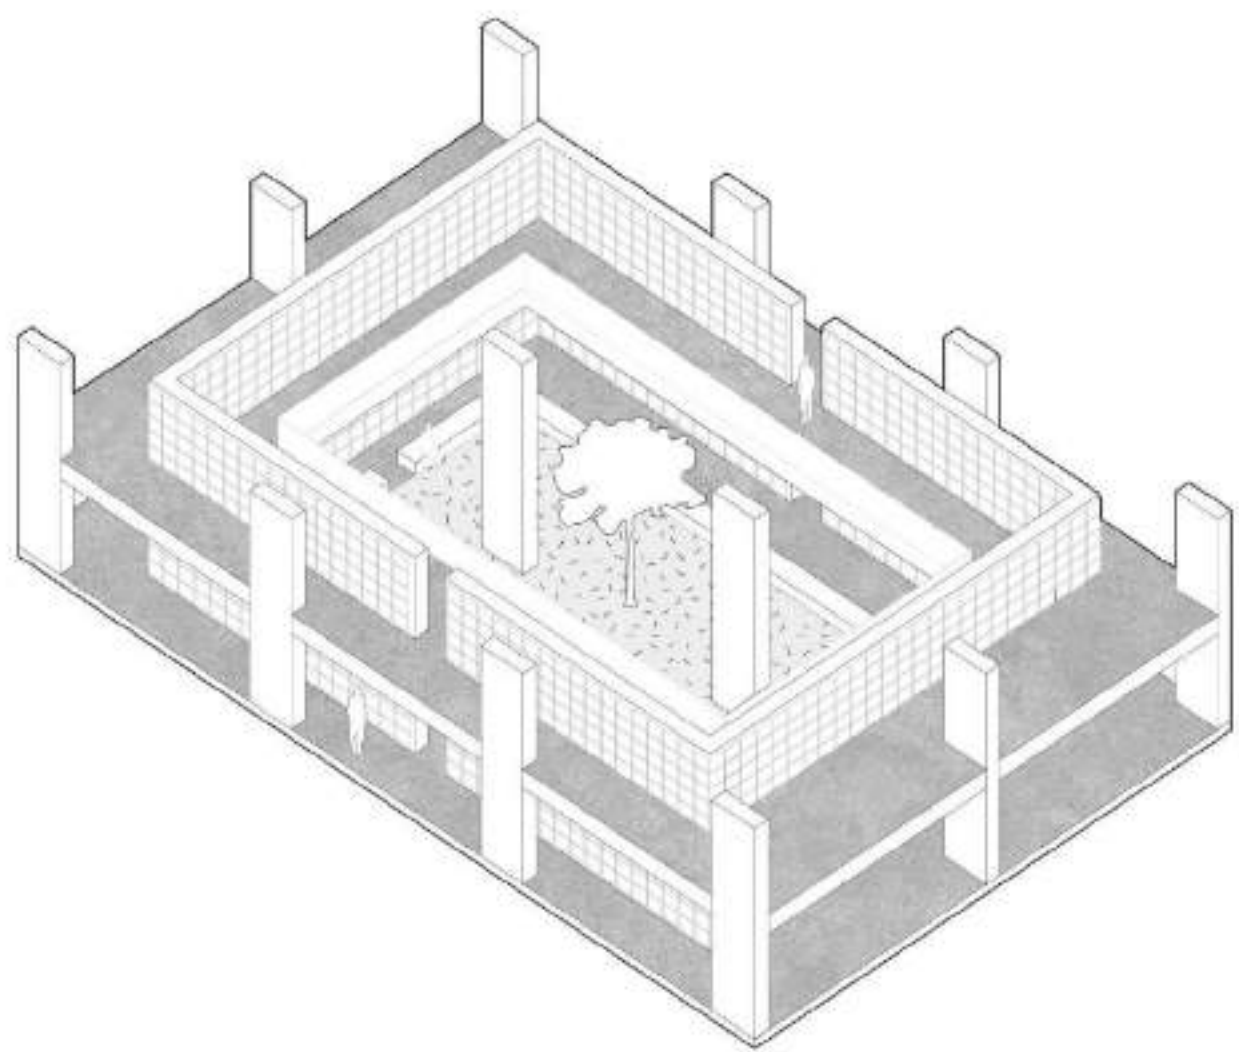







1 FLOOR

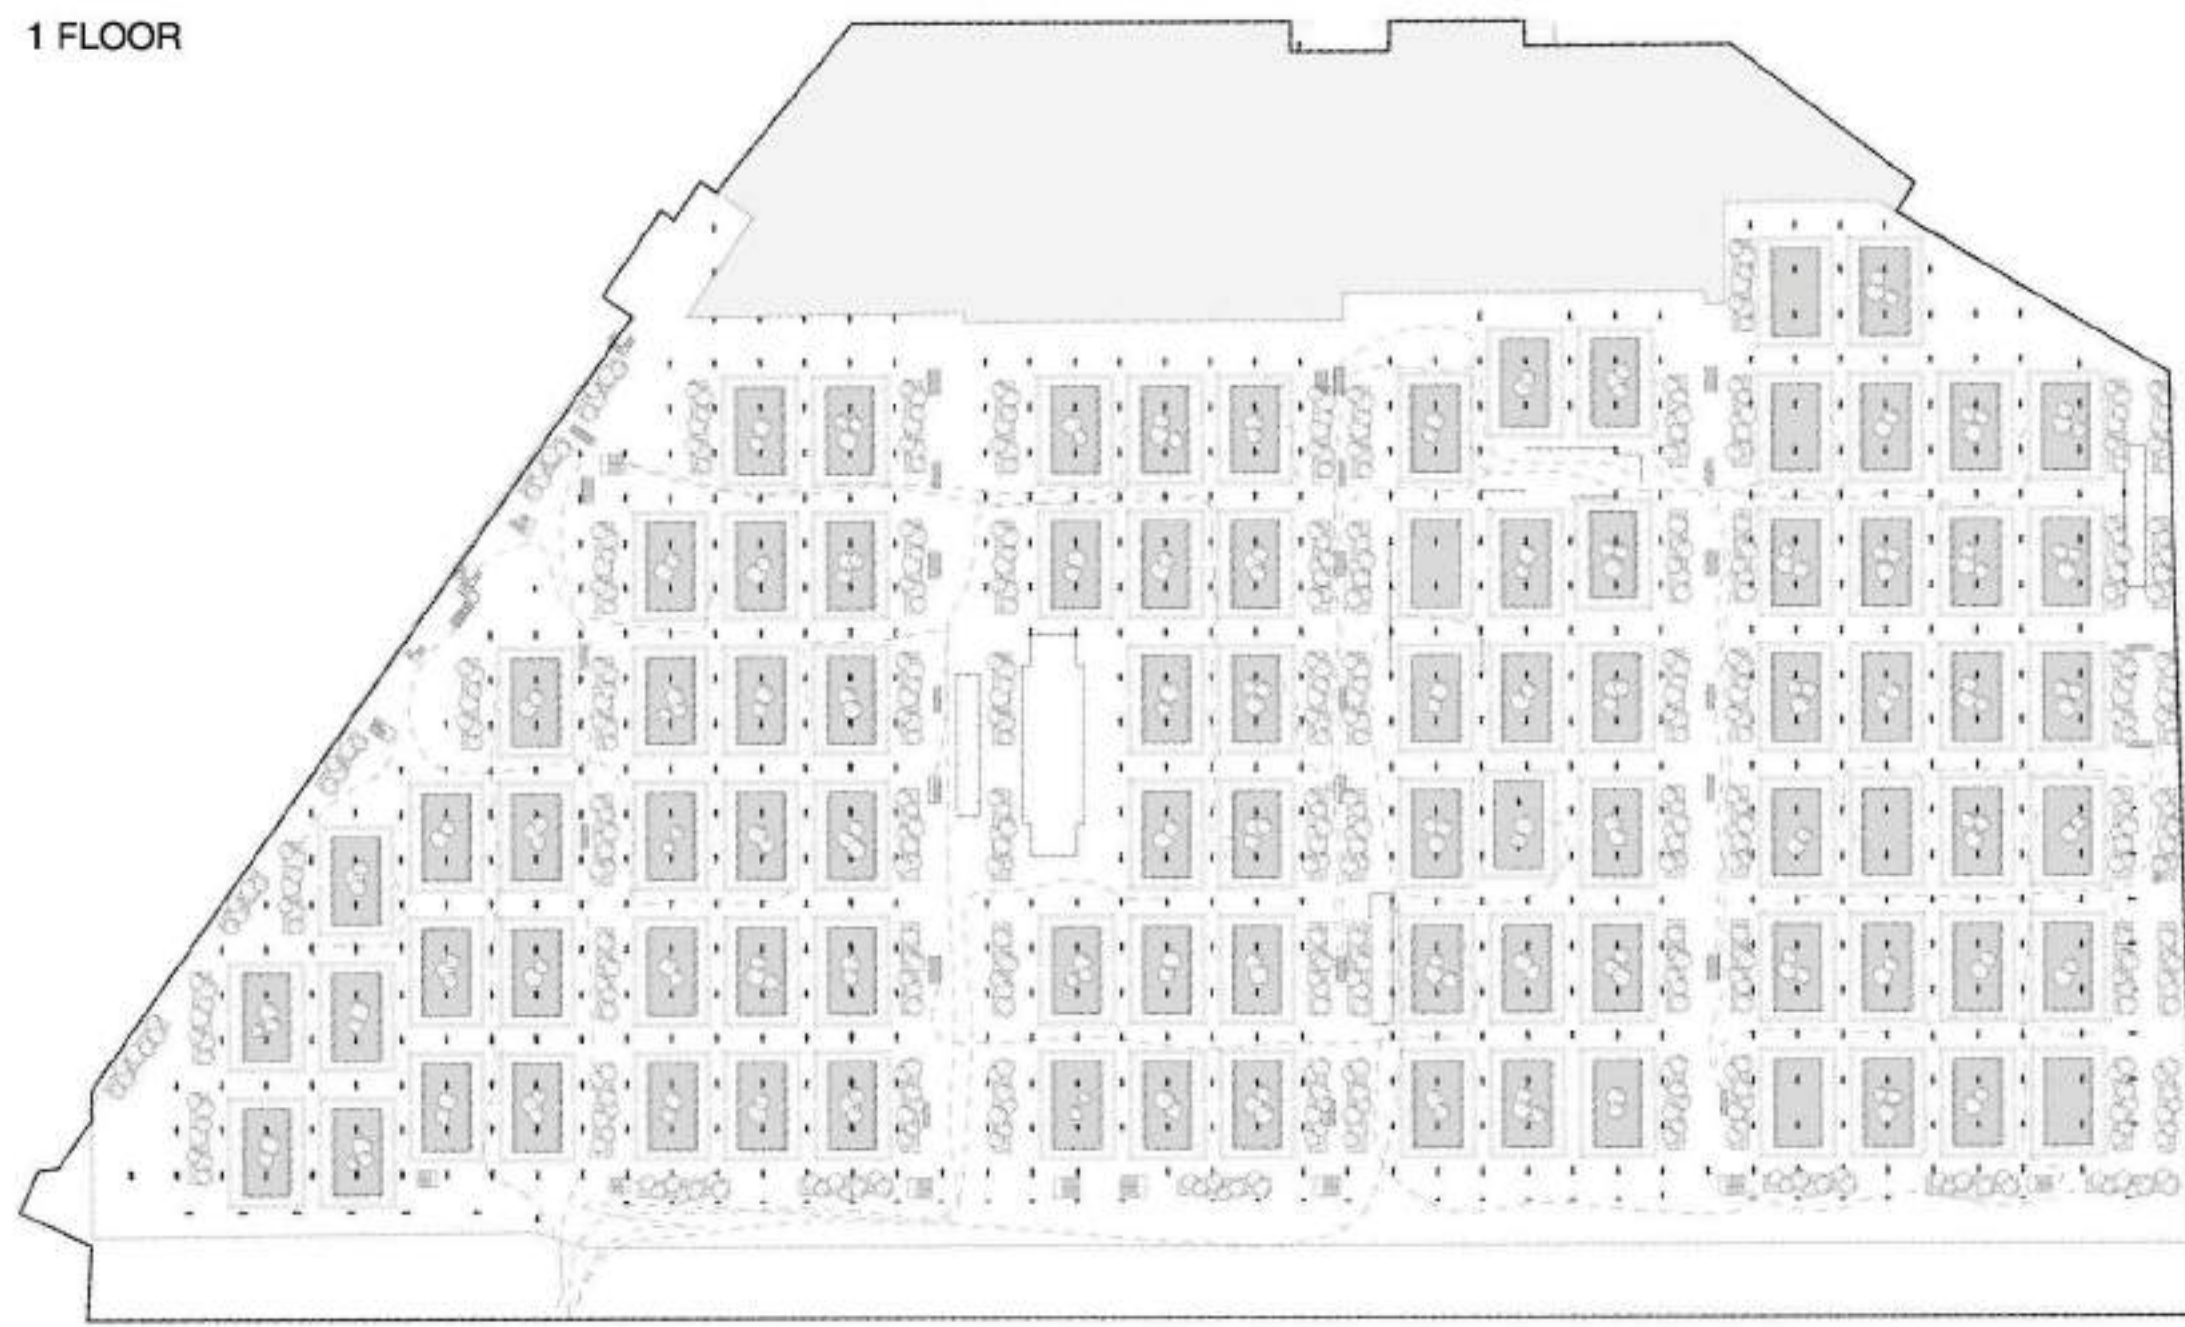

2 FLOOR

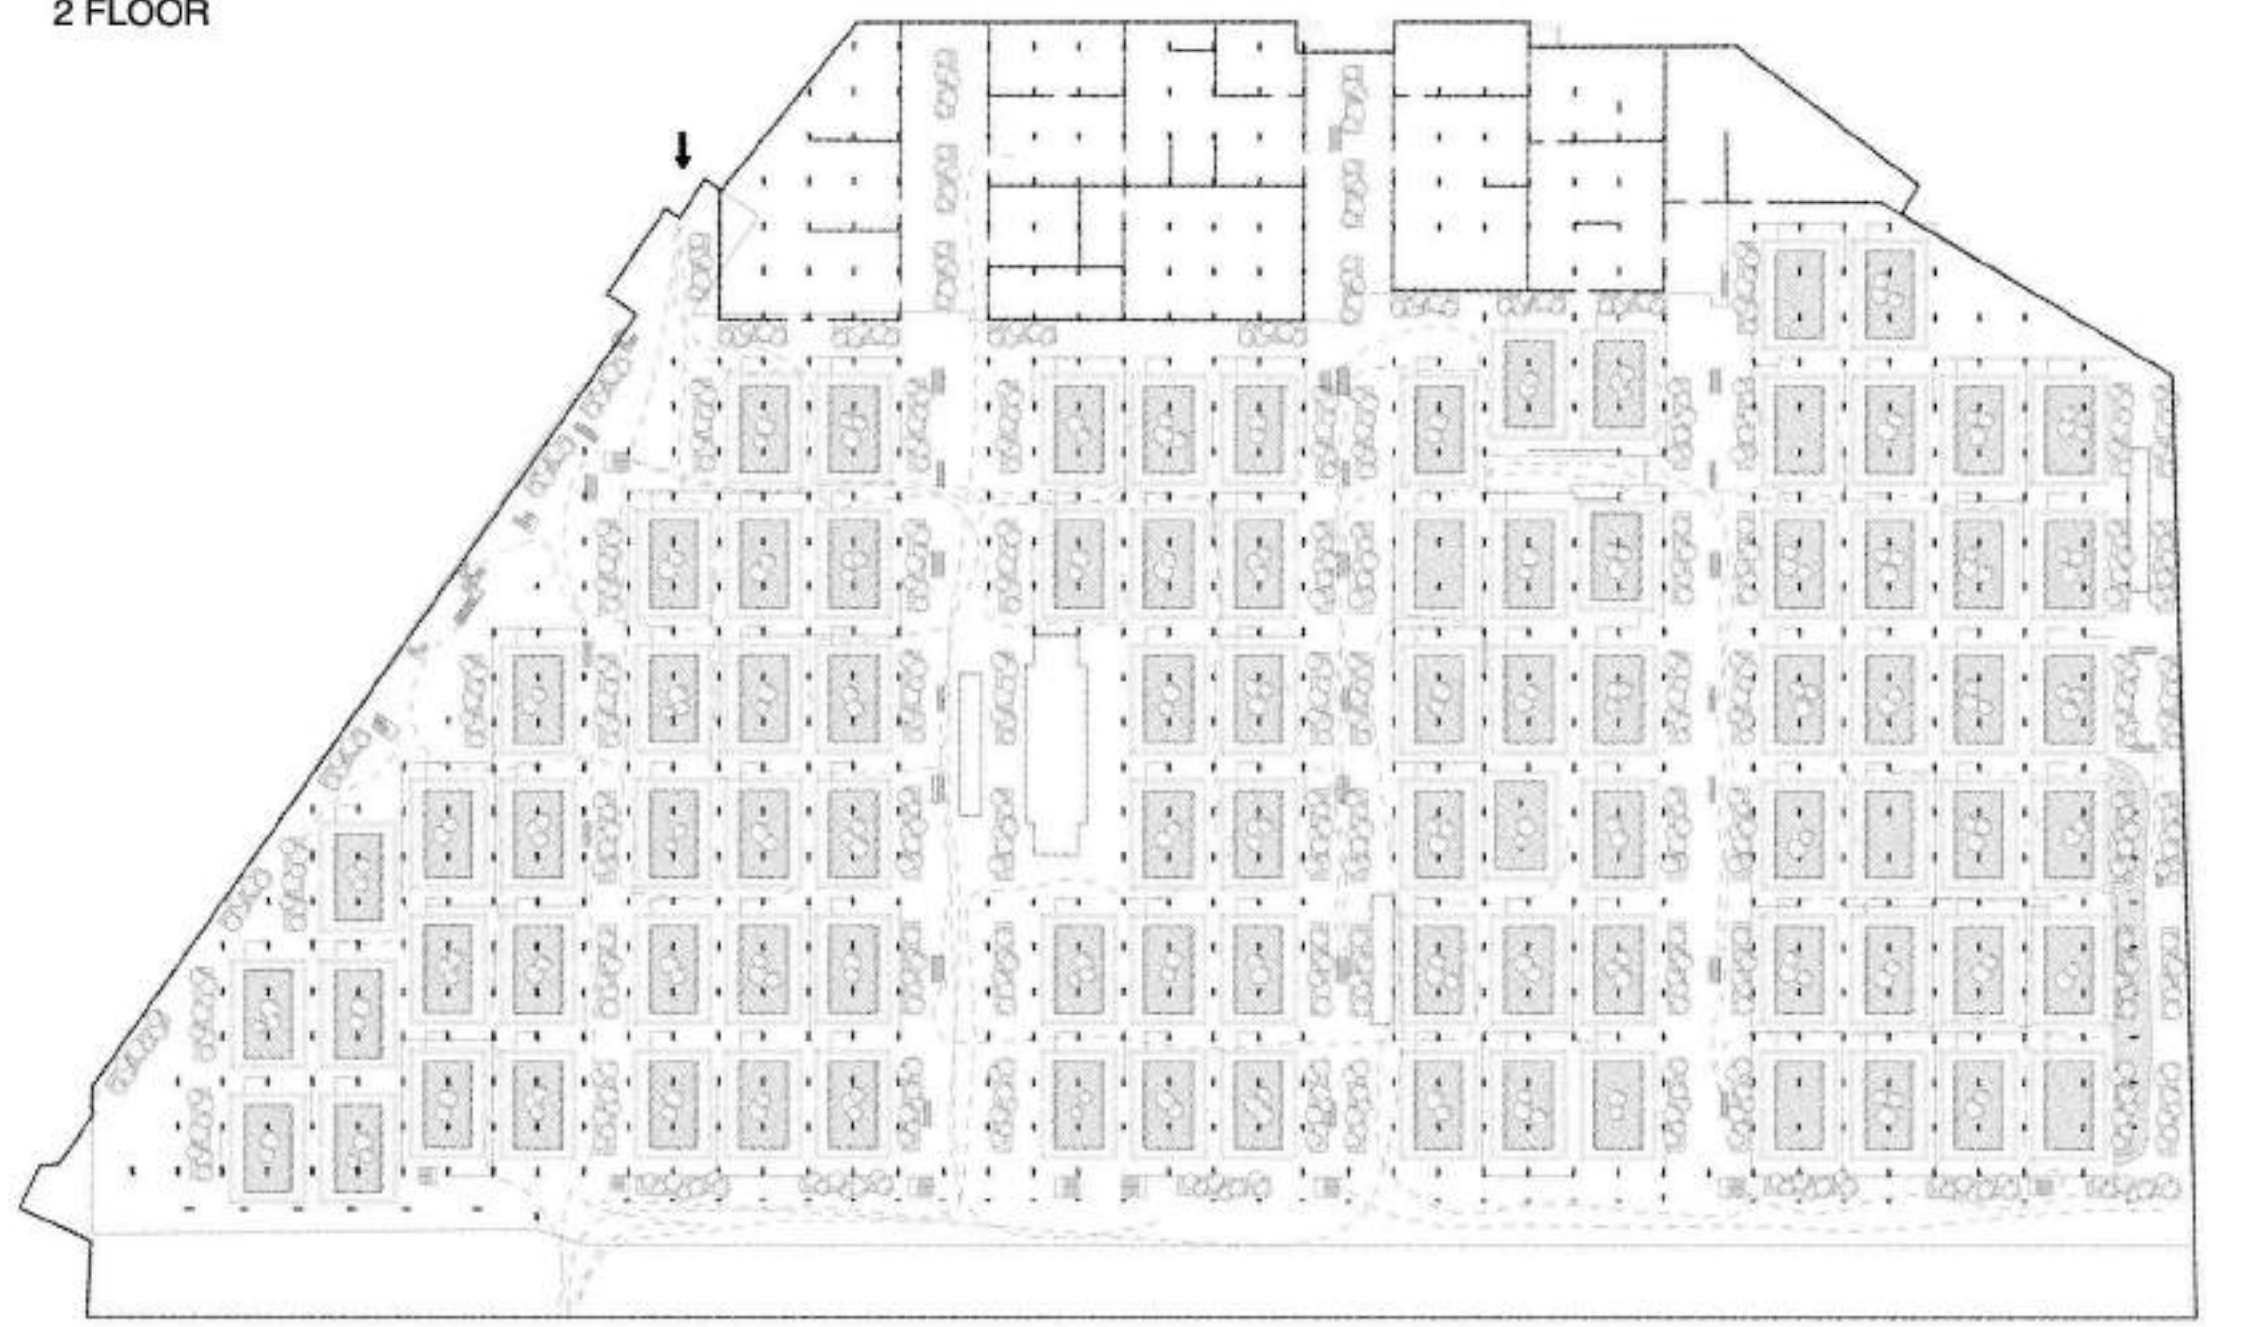

MODULE SECTION

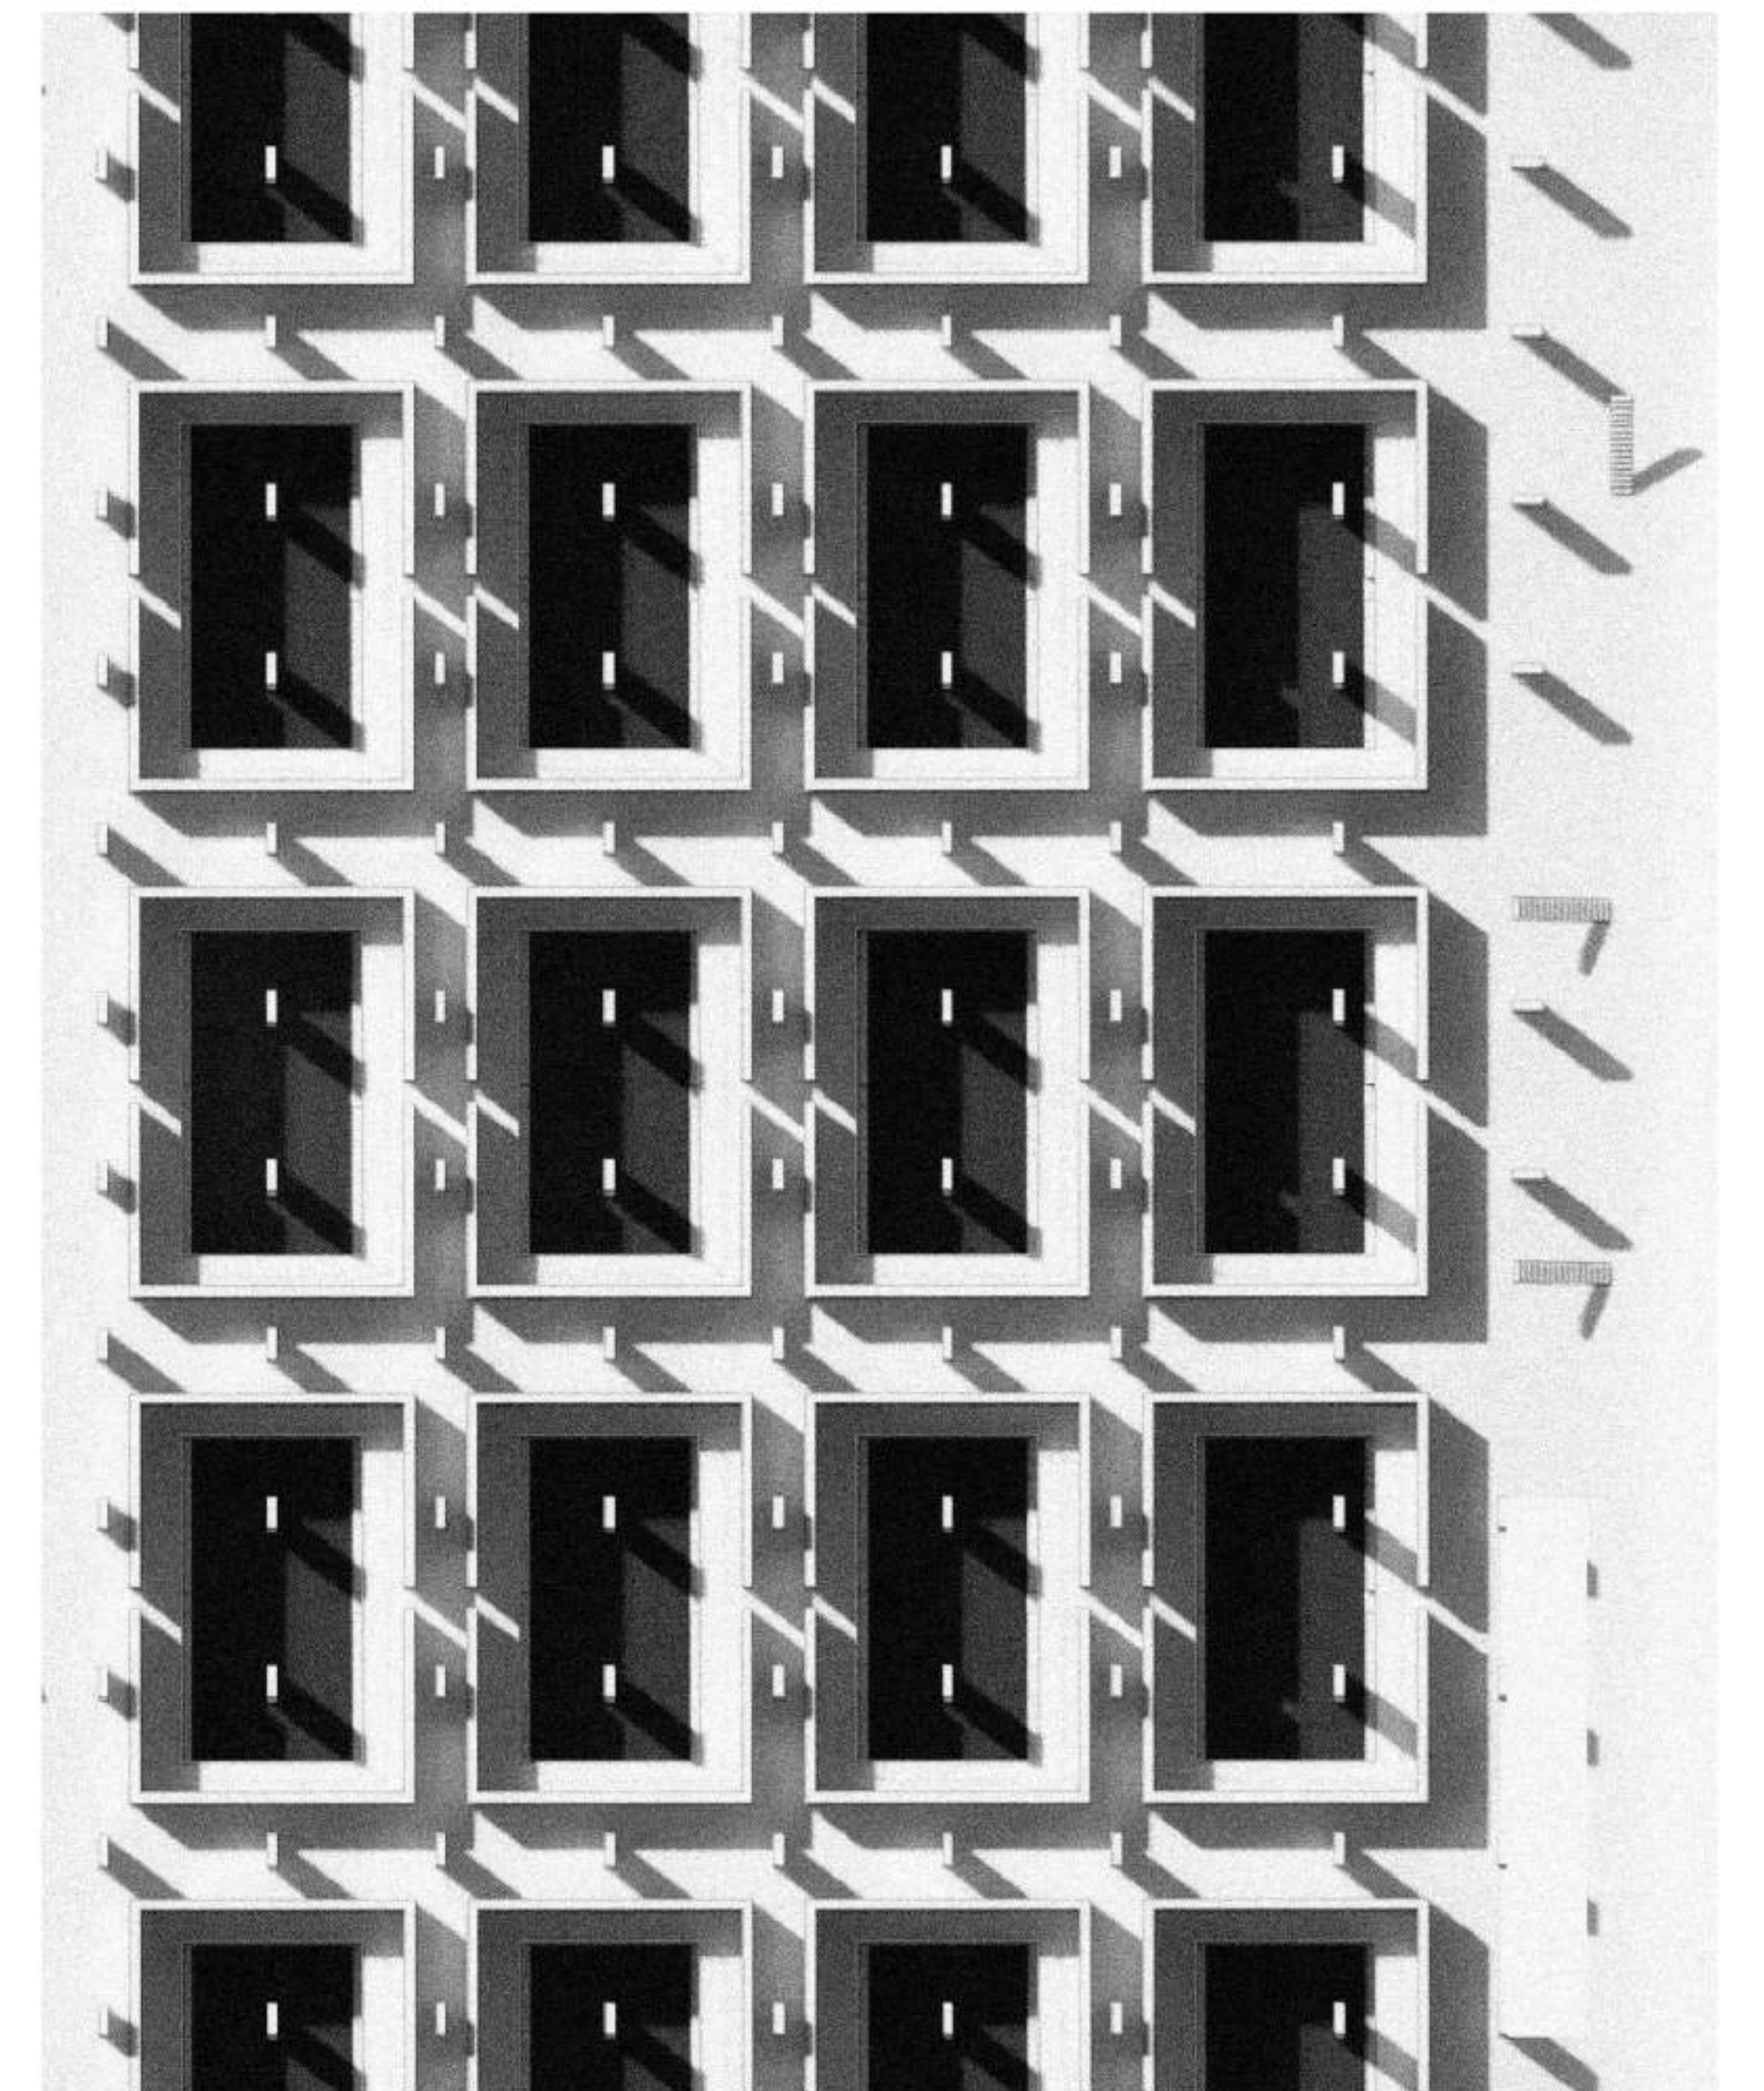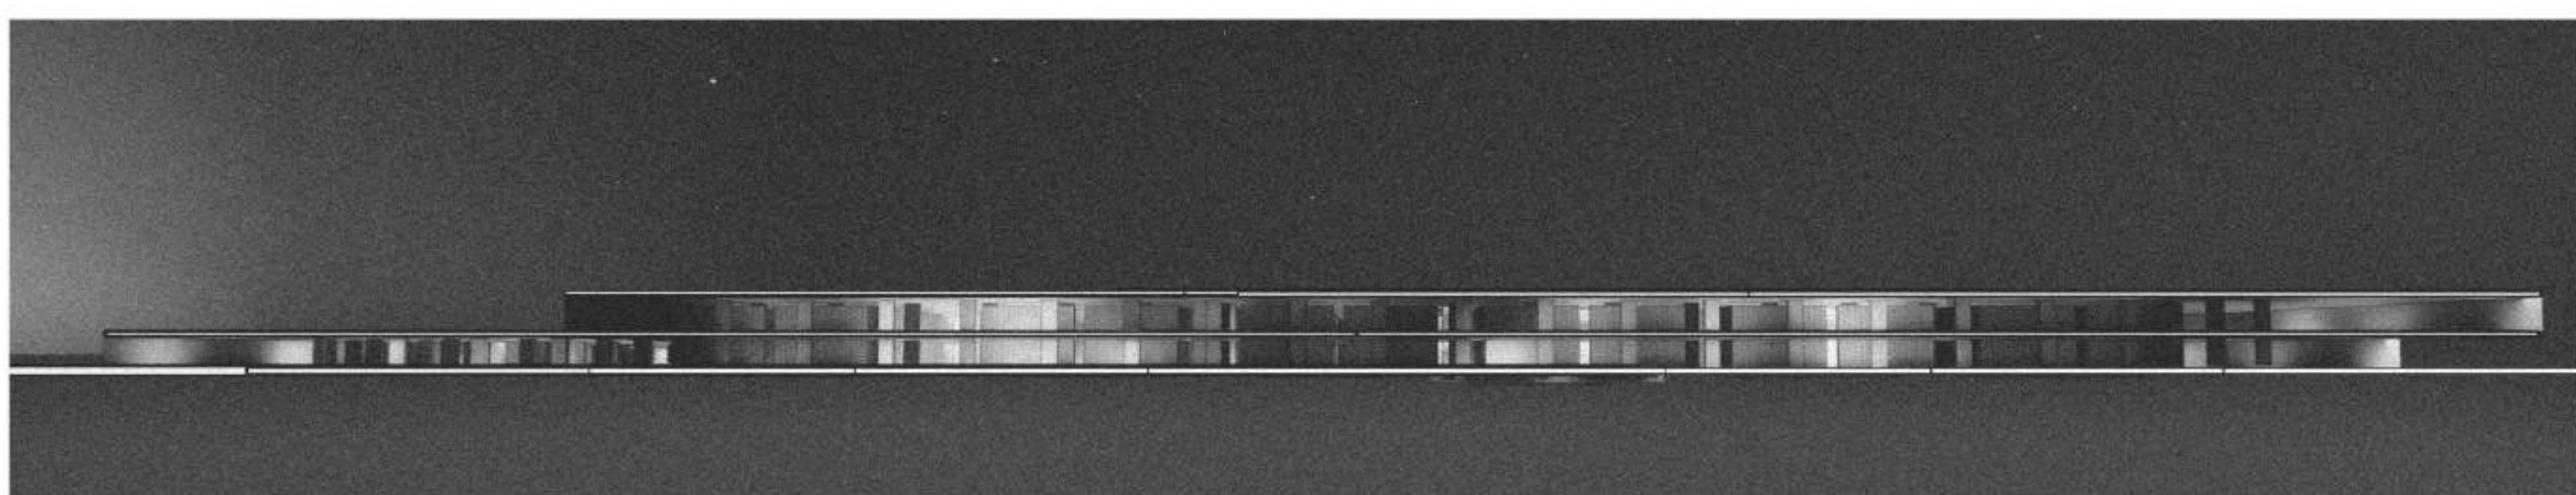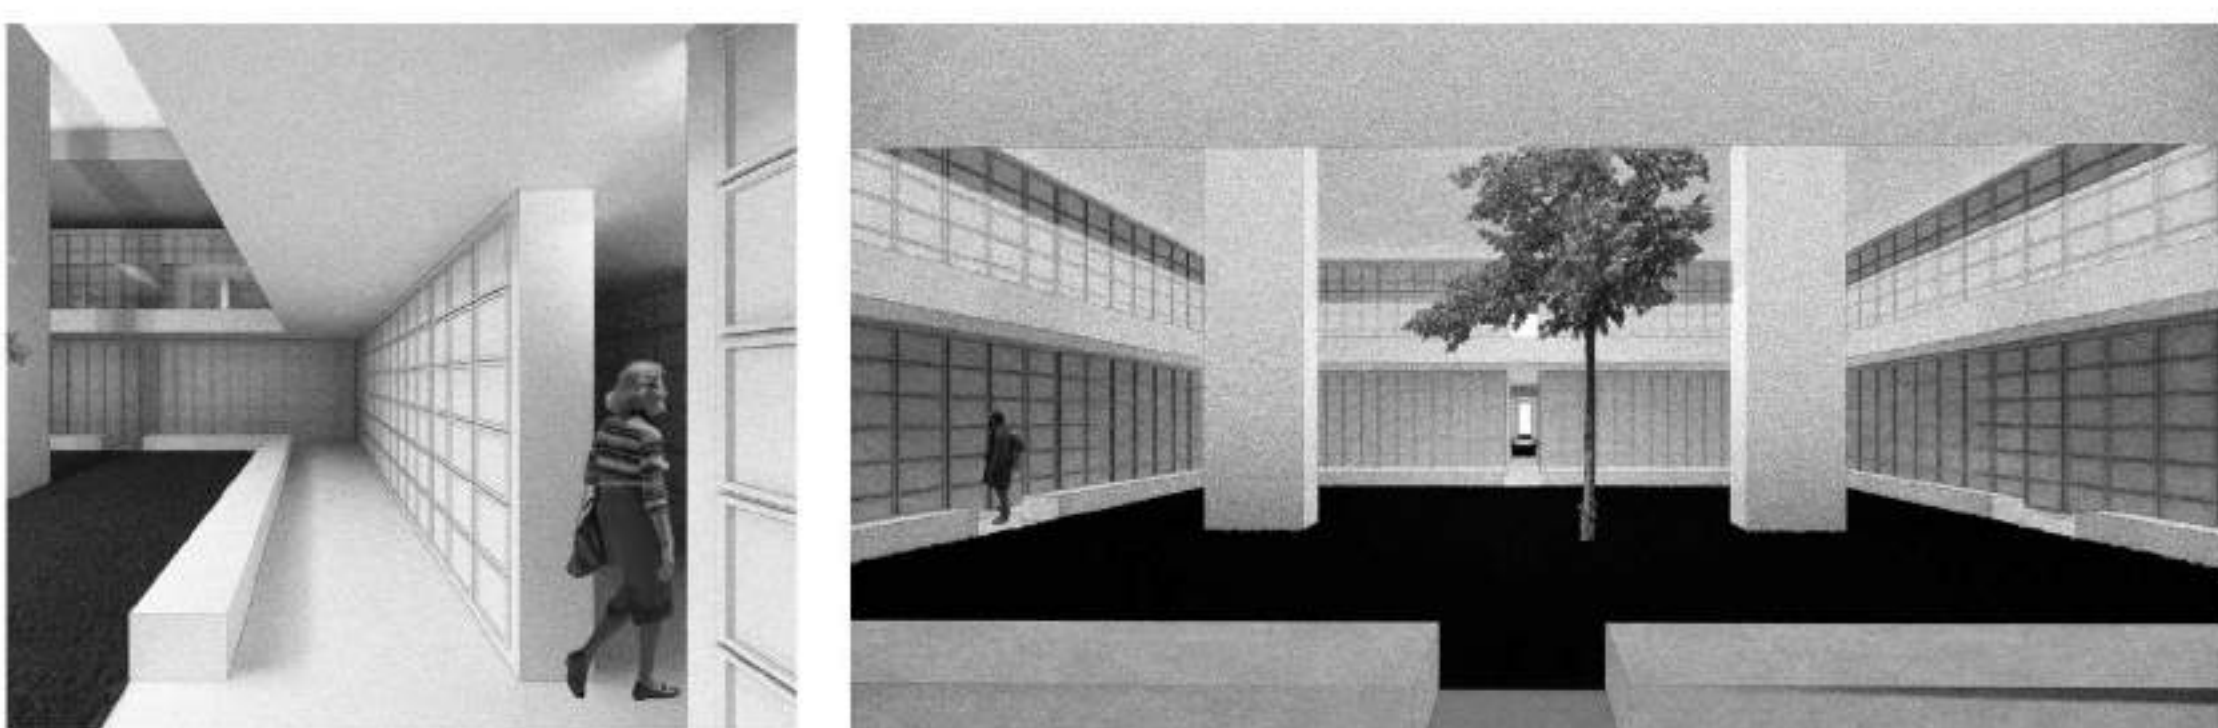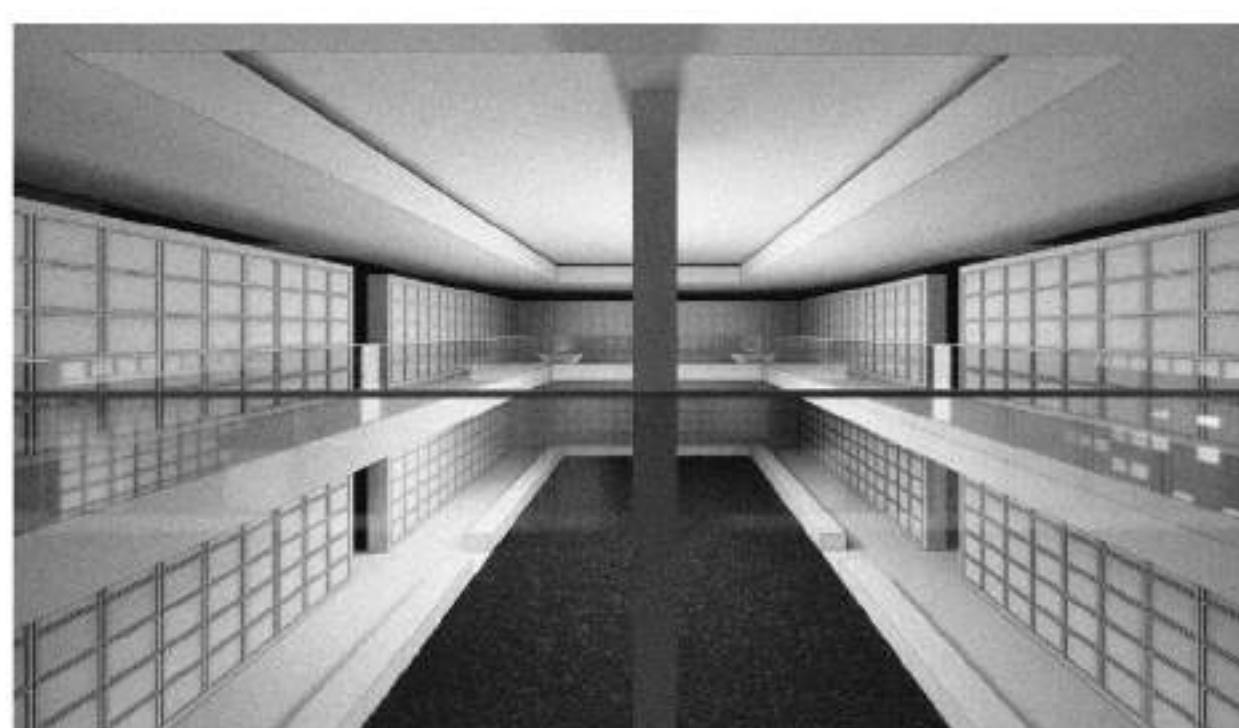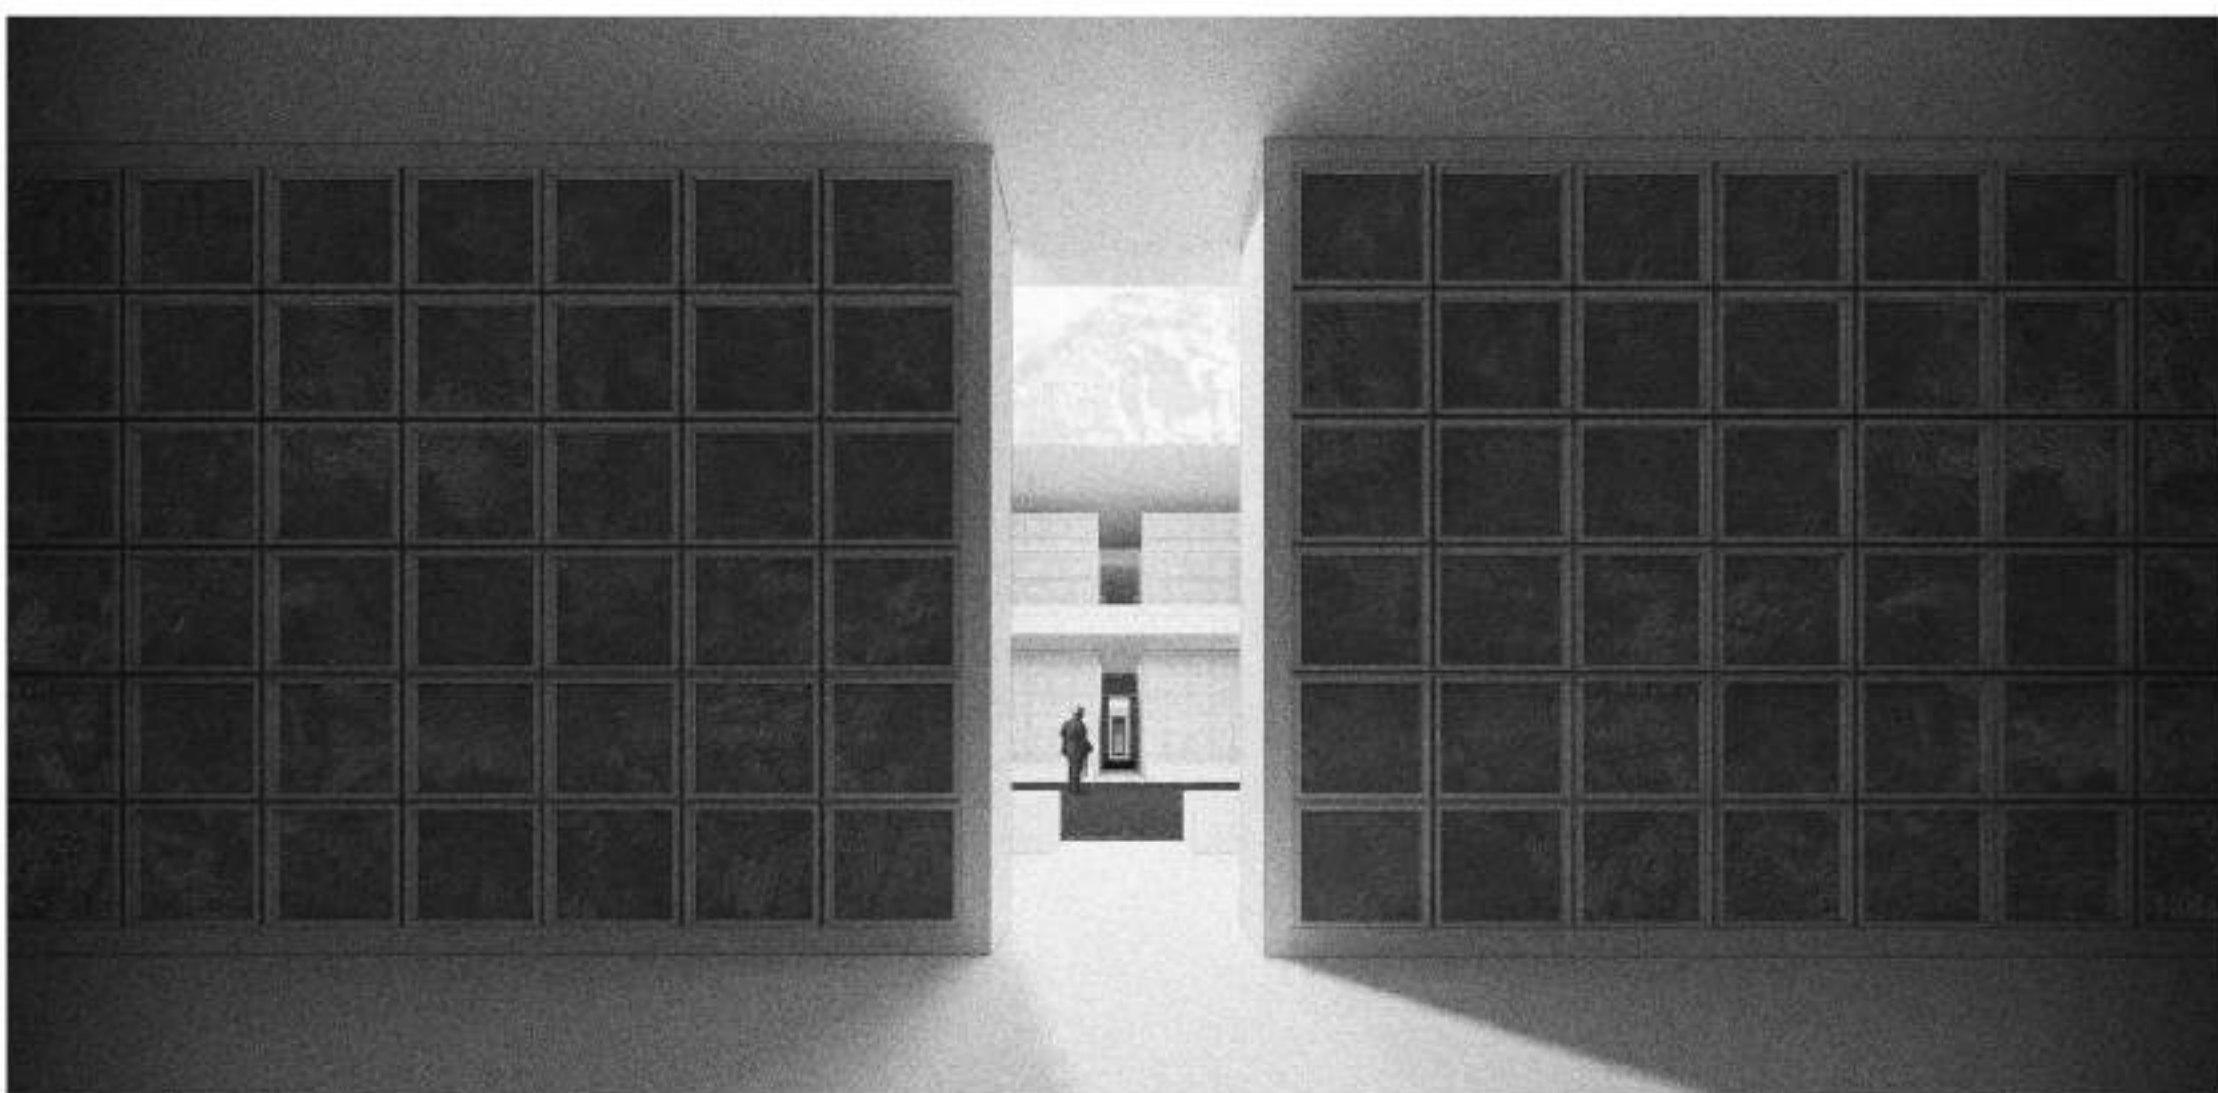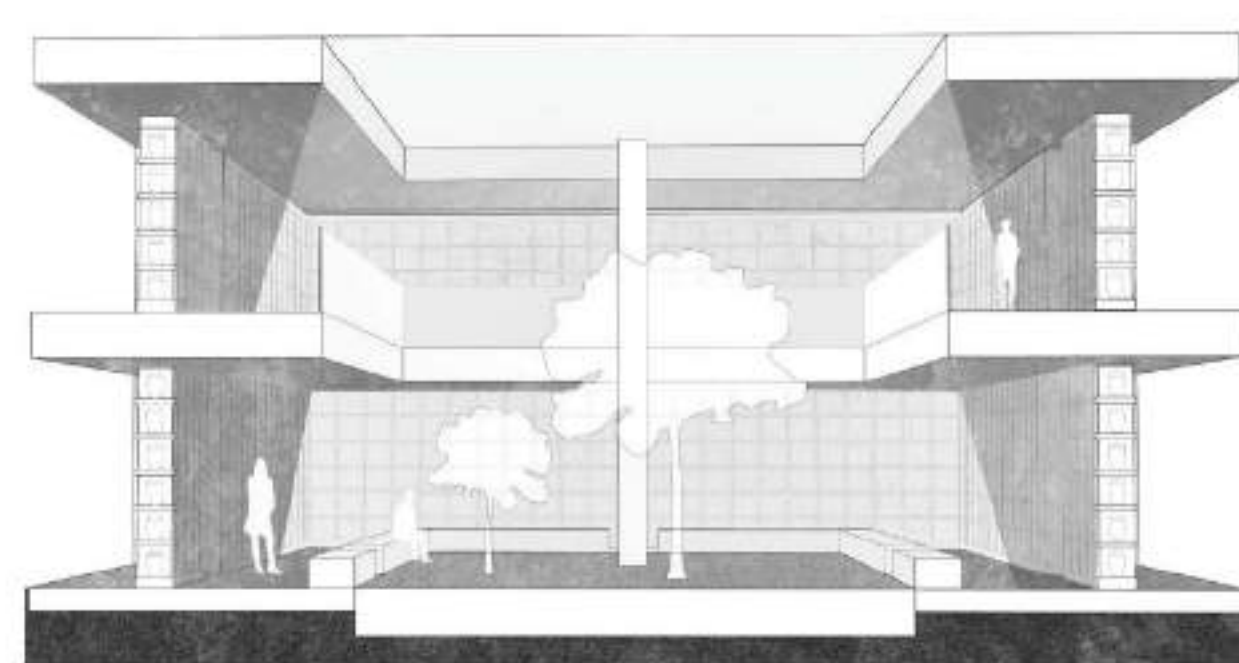

DEEDA8912