



Kazan, Russia
 Team leader
 Diana Kalimullina, Russia

Team members
 Vladimir Obrosov, Russia
 Olga Erukova, Russia
 Rezeda Akhtiamova, Russia
 Kseniya Krepkogorskaya, Russia
 Ilnar Akhtiamov, Russia


GRAND LIFE POOL

GRAND LIFE POOL


We came out of the water to seem always striving in it




Functional zoning

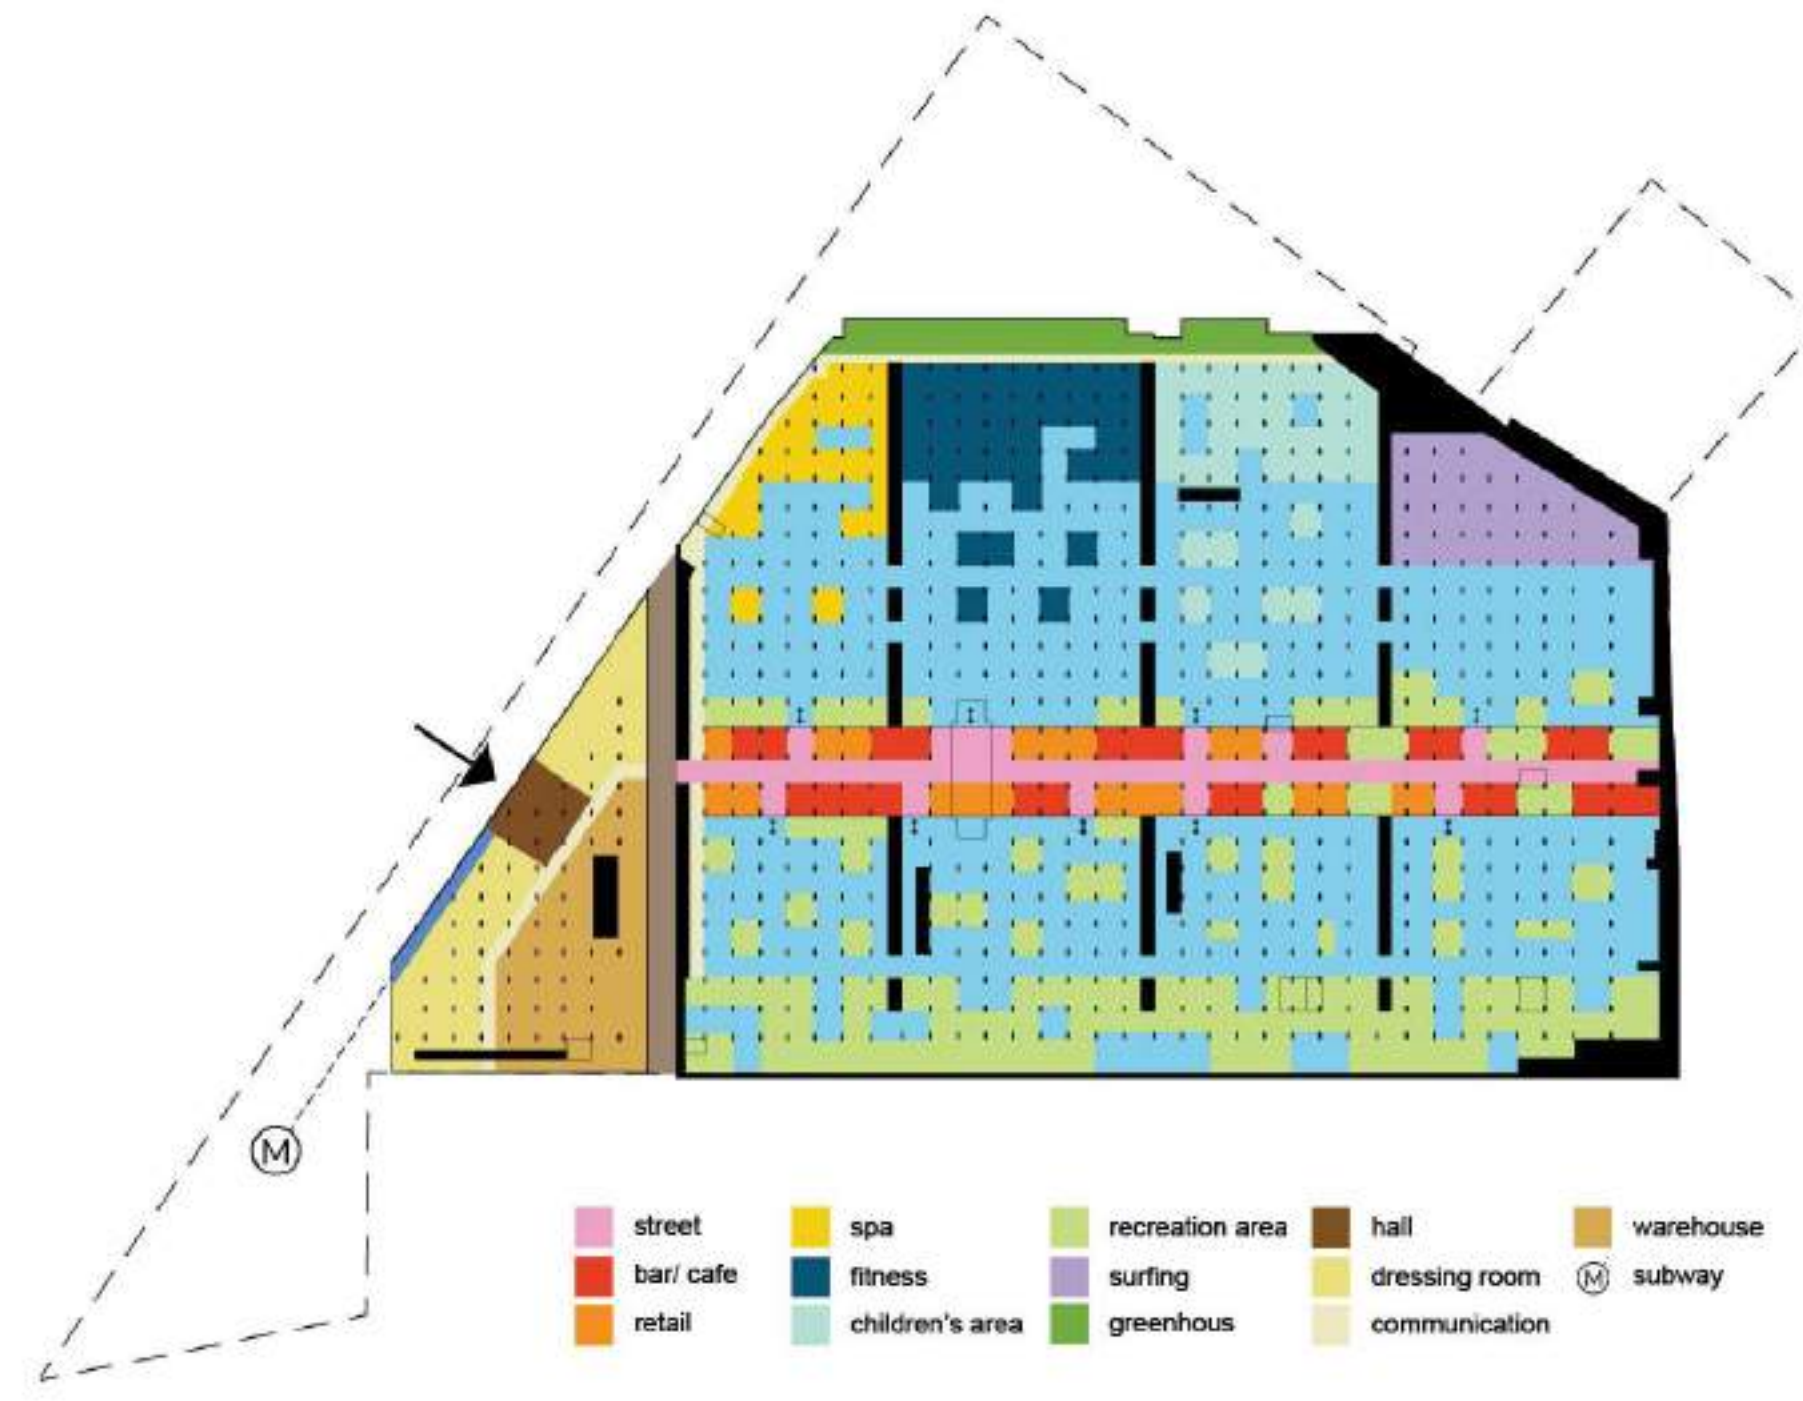


Parking - Grand Pool

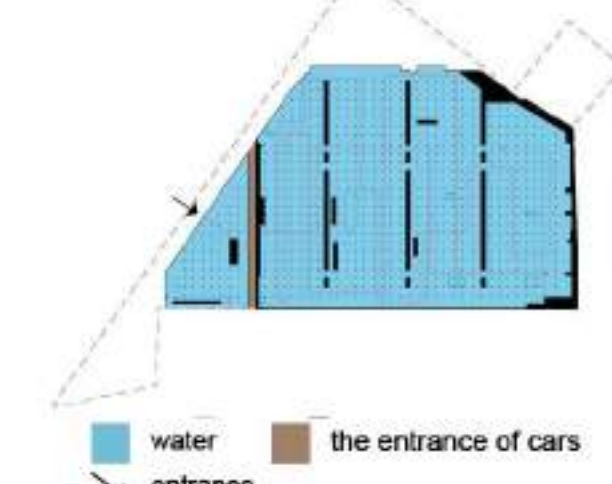

Live Street Implementation

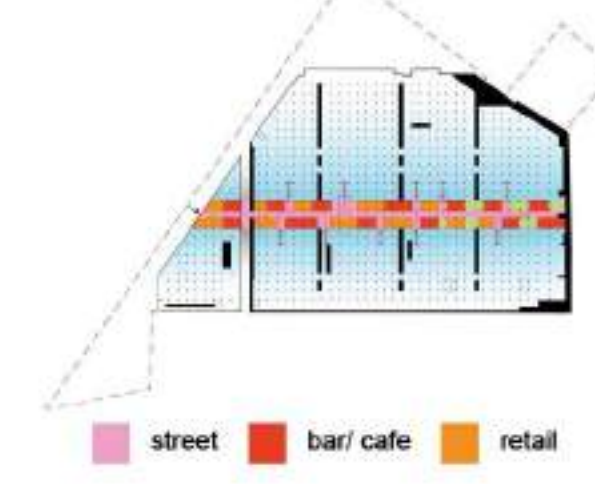


Openings - Light Injection

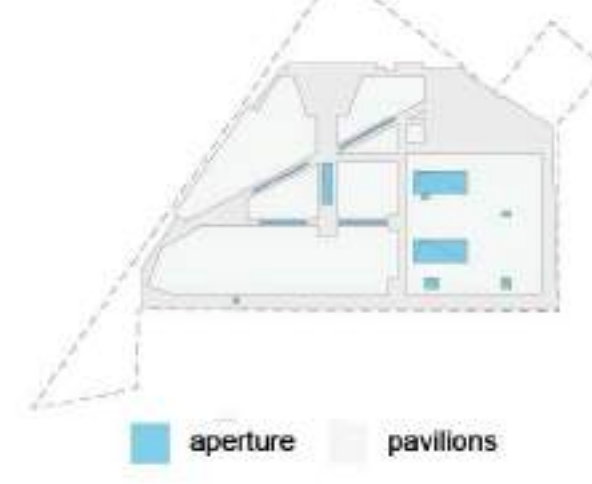


Leisure functions



Paths of motion

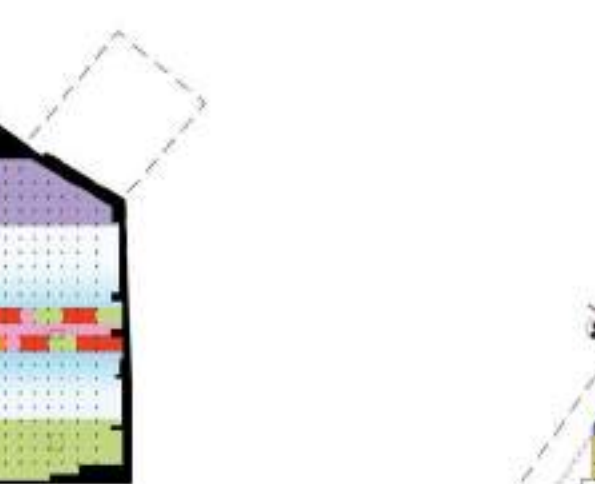

Nearest pools

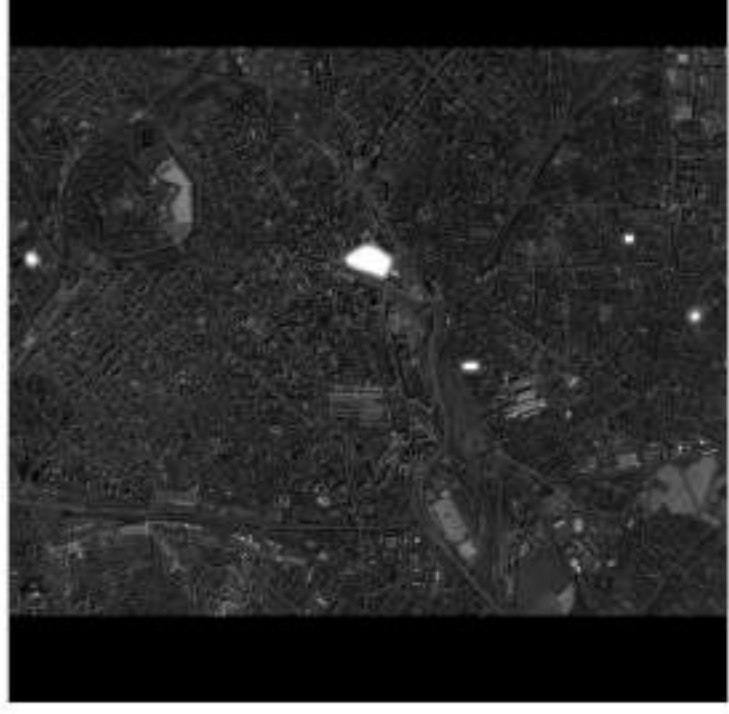

Flow diagram





Pool typology



Natural Images



Principles

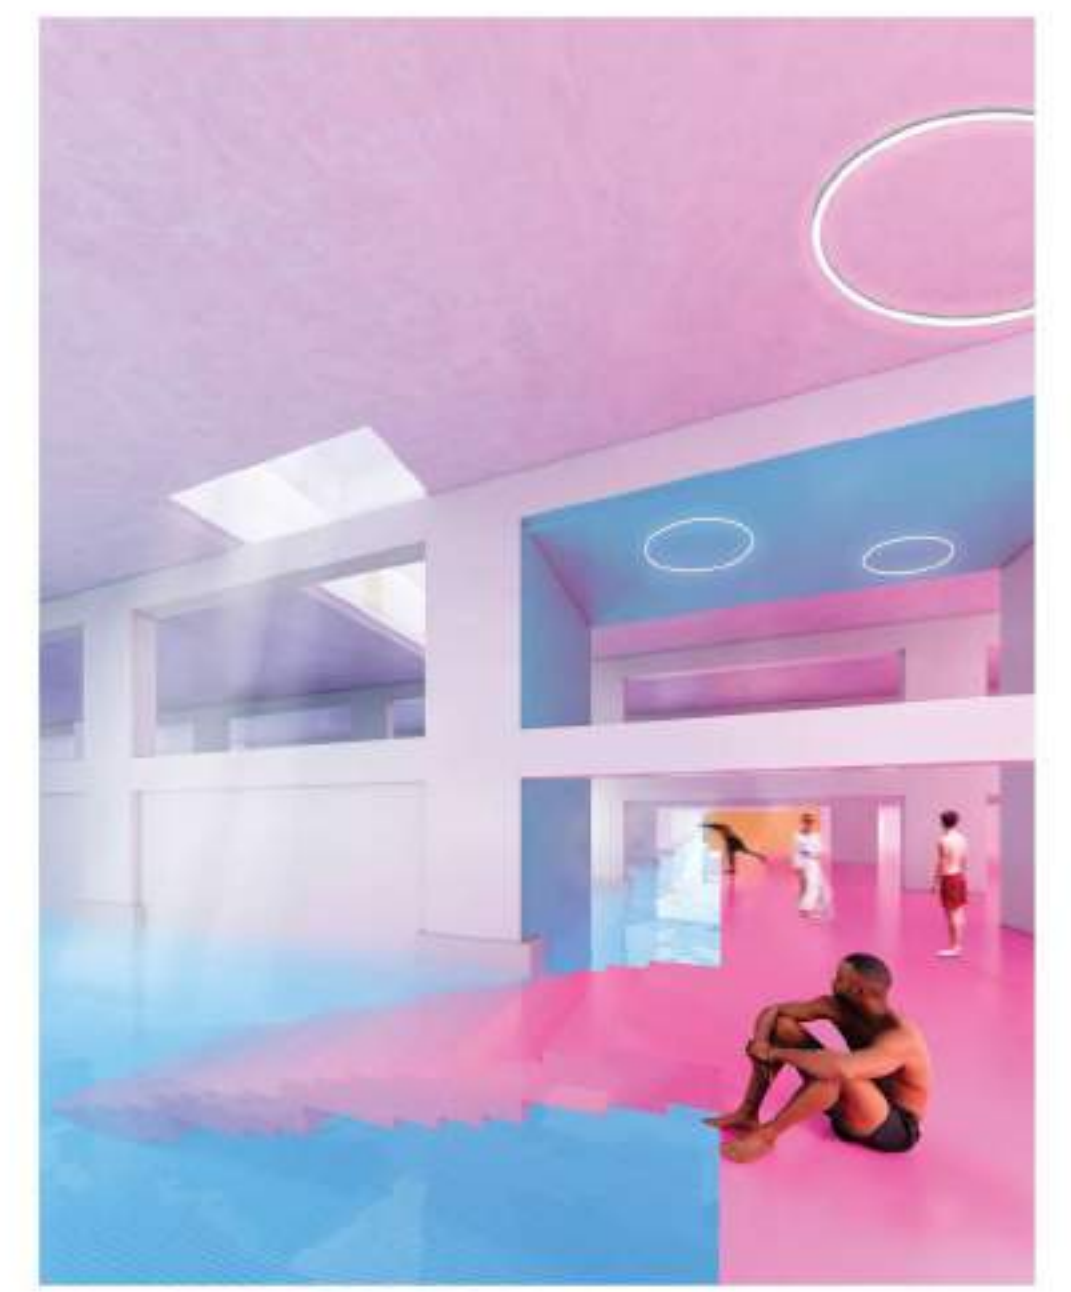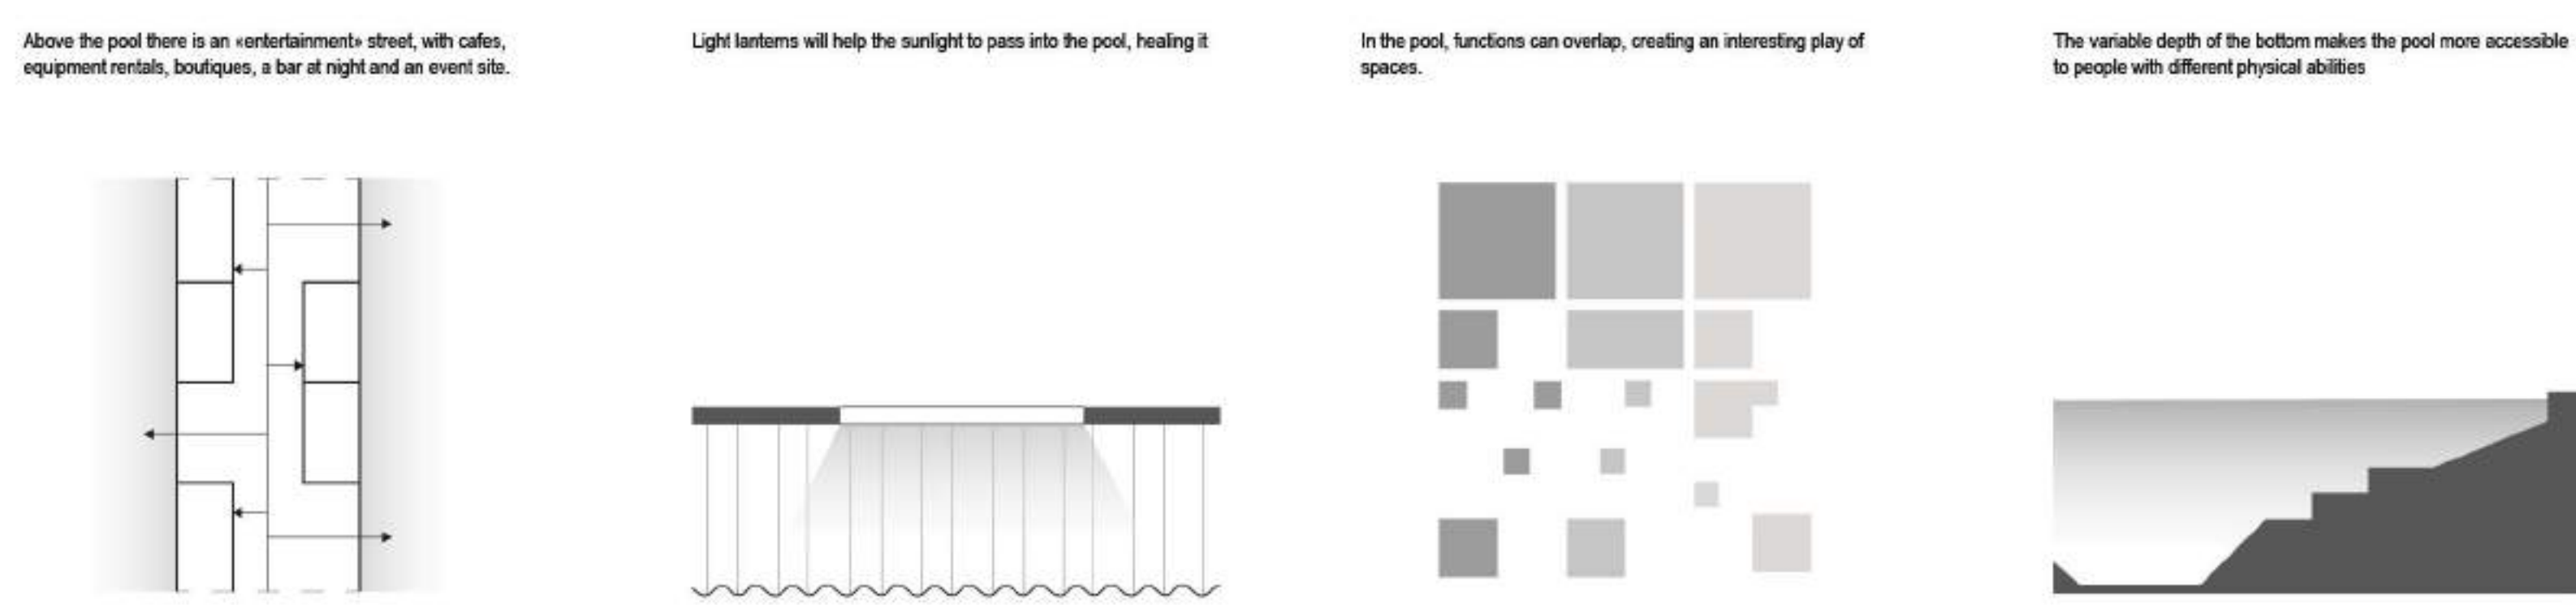


TEAM 9030877944

01

GRAND LIFE POOL

Section scale 1:250

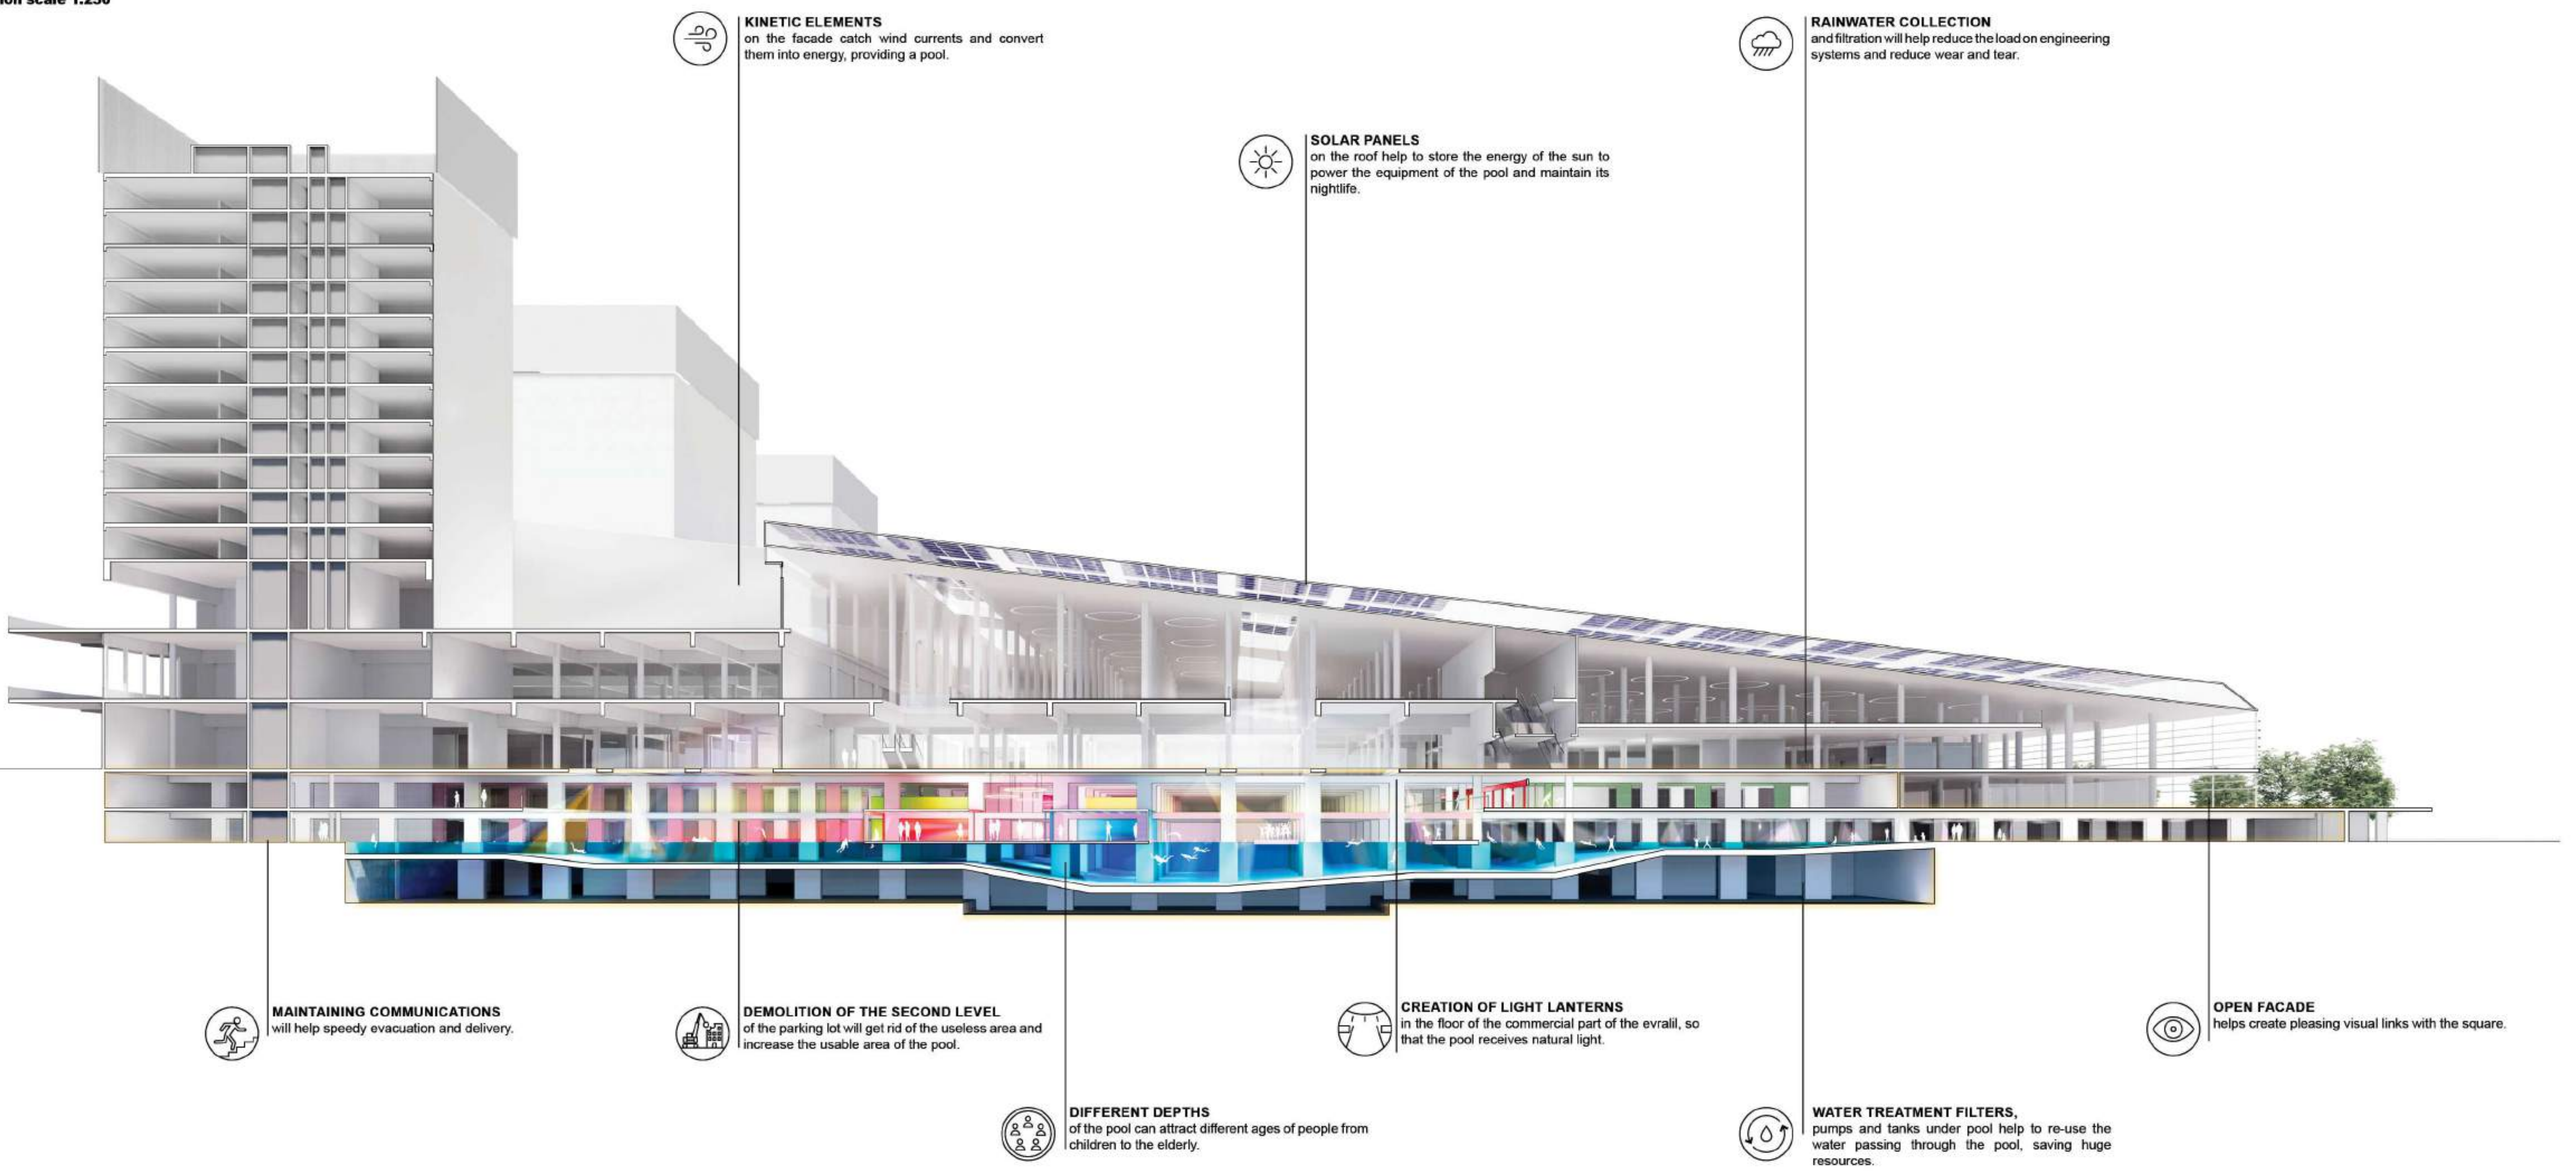

TEAM 9030877944

02